



### FRONT ELEVATION

TYPE A 236 PELMET WITH TYPE B SIDE CHANNELS  
SIDE FIXED IN WINDOW REVEAL

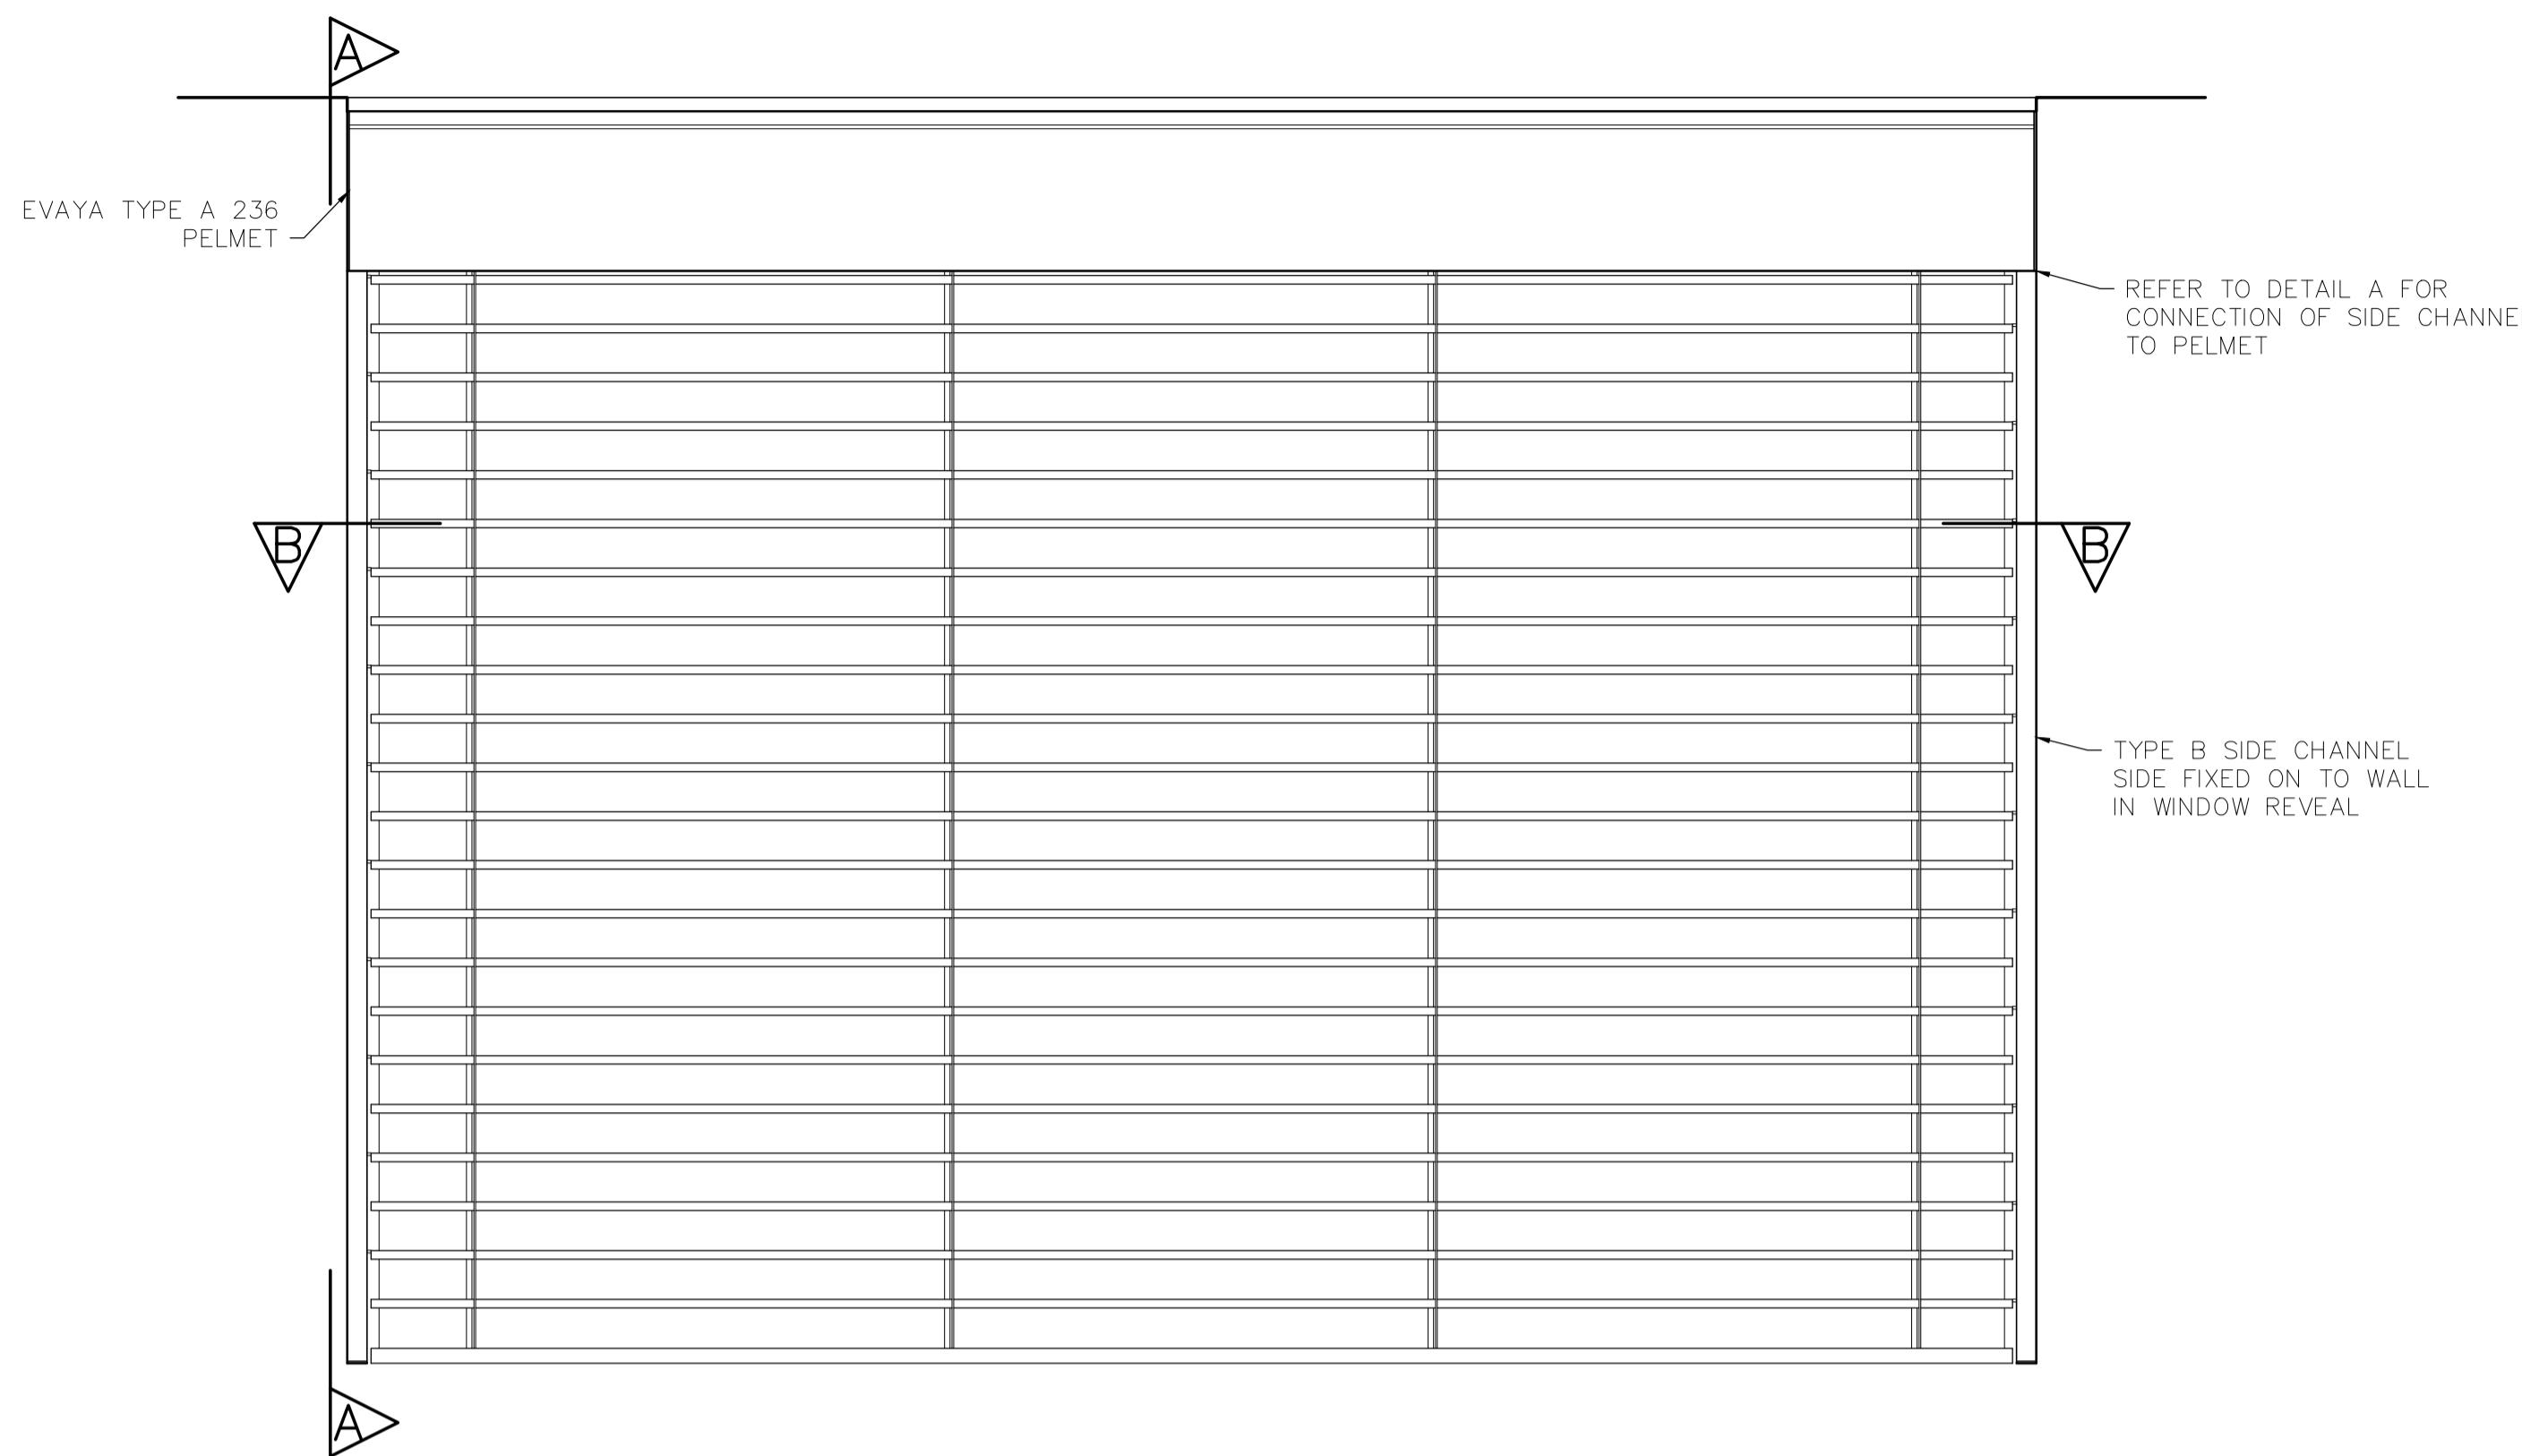


### SECTION A-A

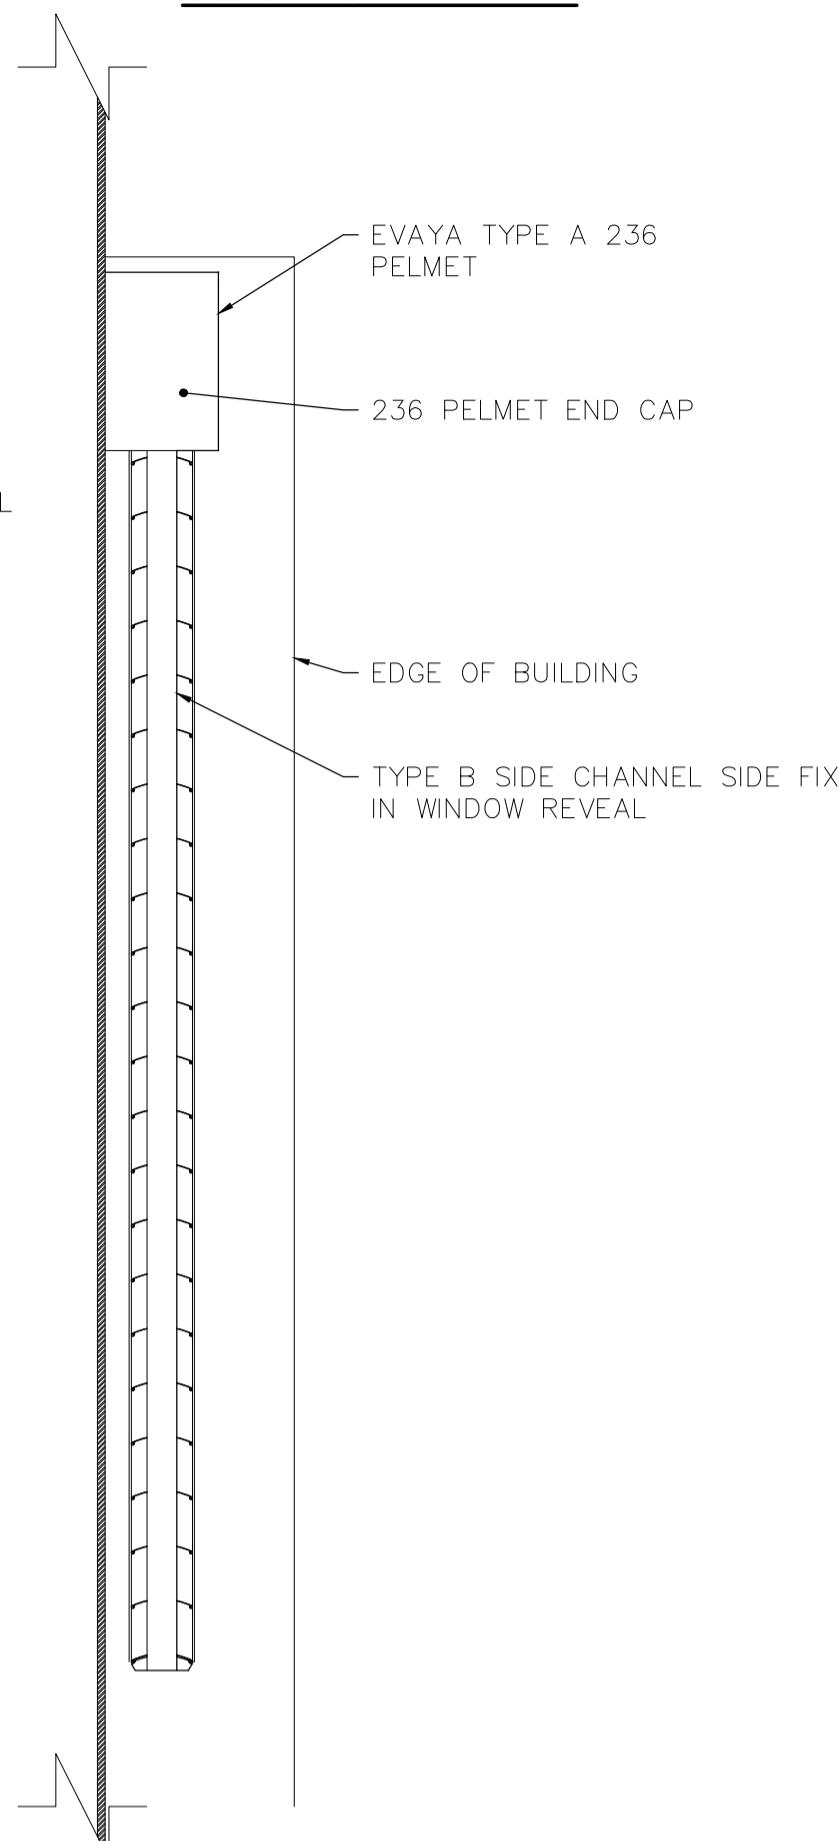


### DETAIL A

SCALE 1:1

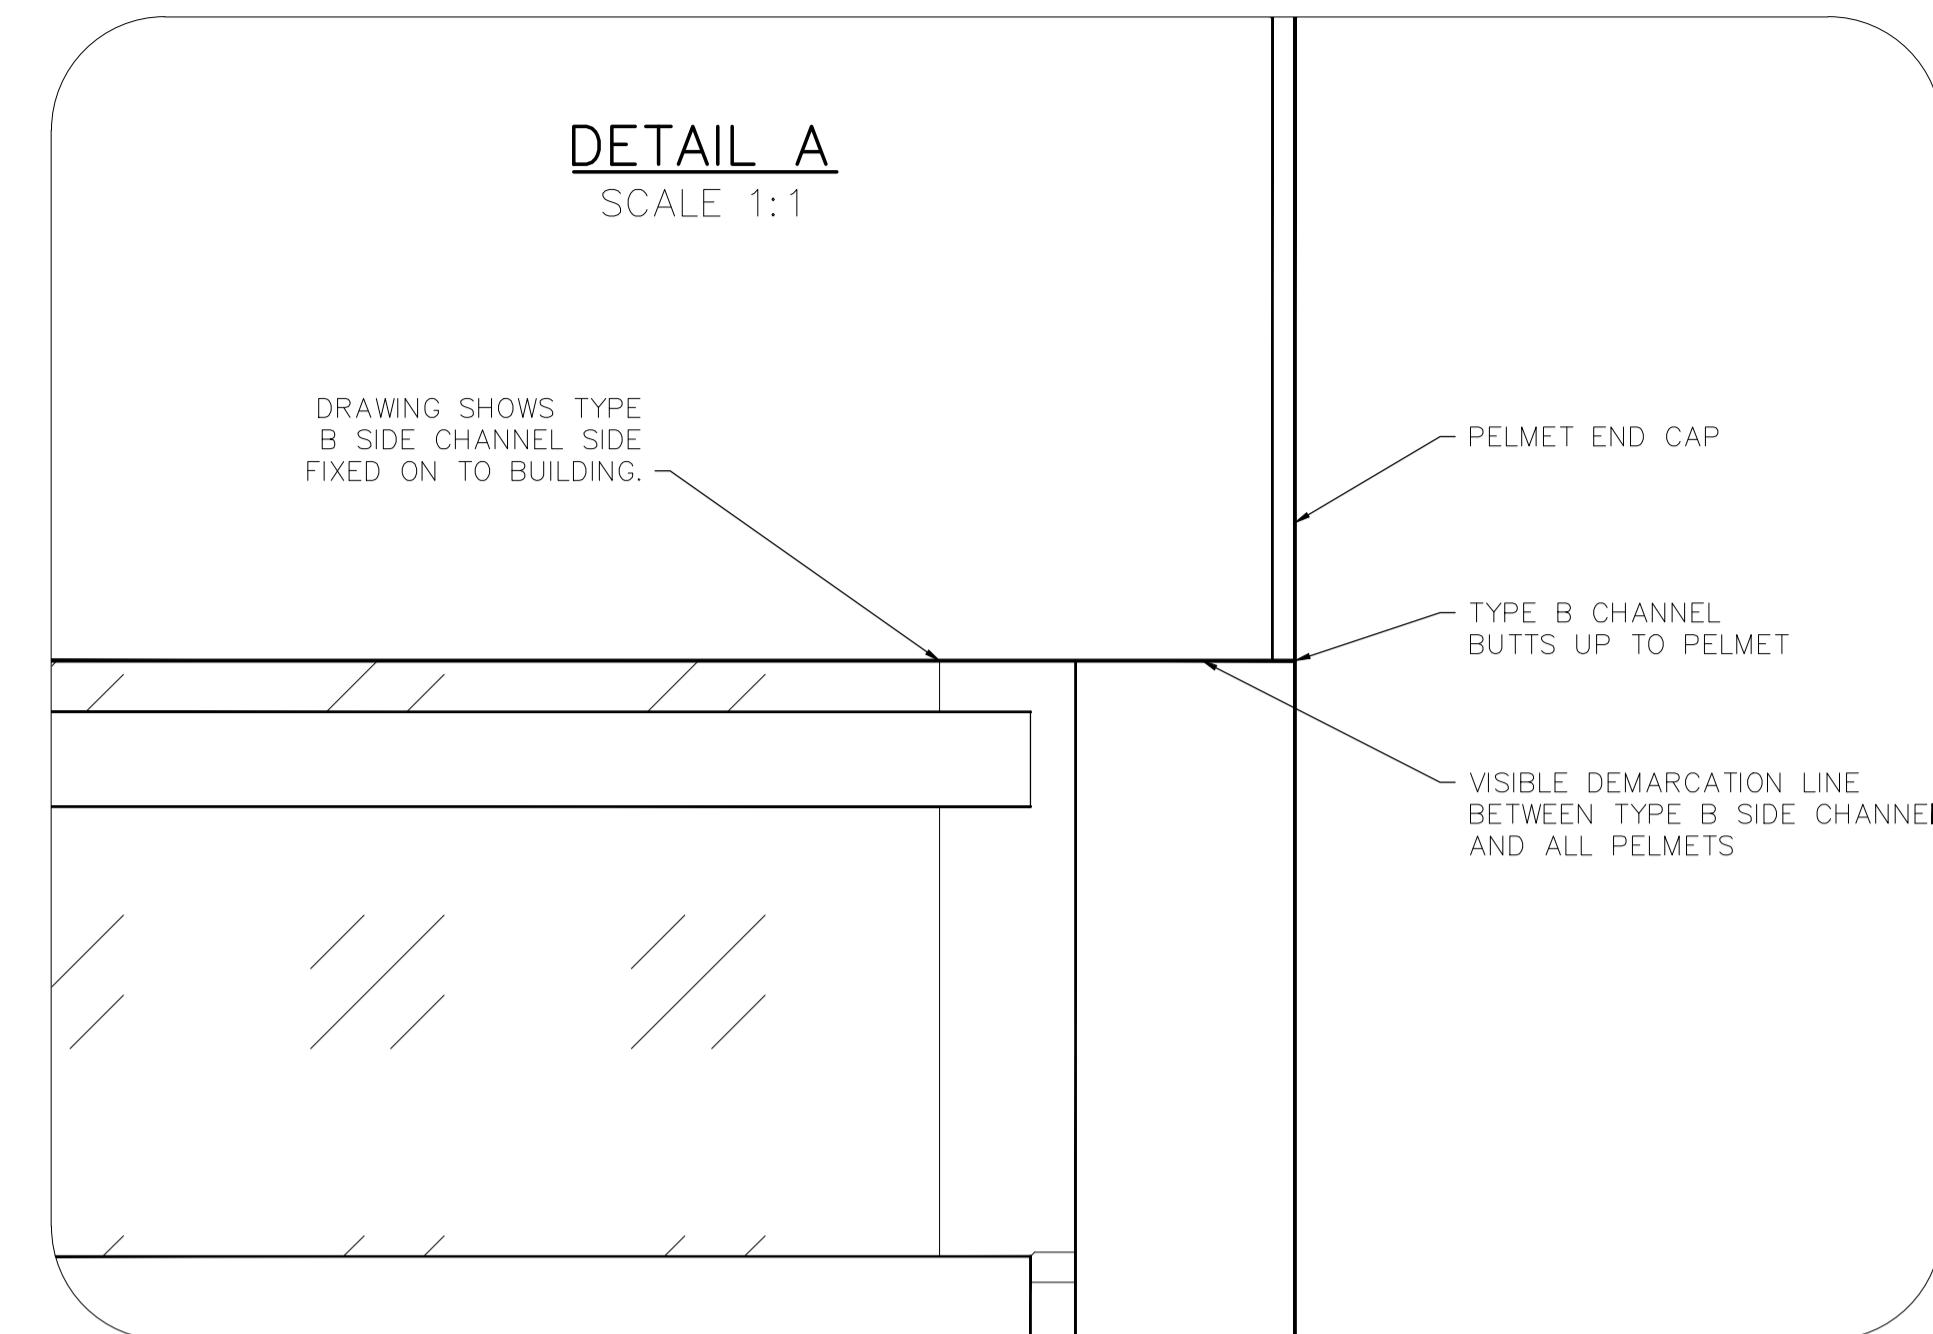


### SECTION B-B

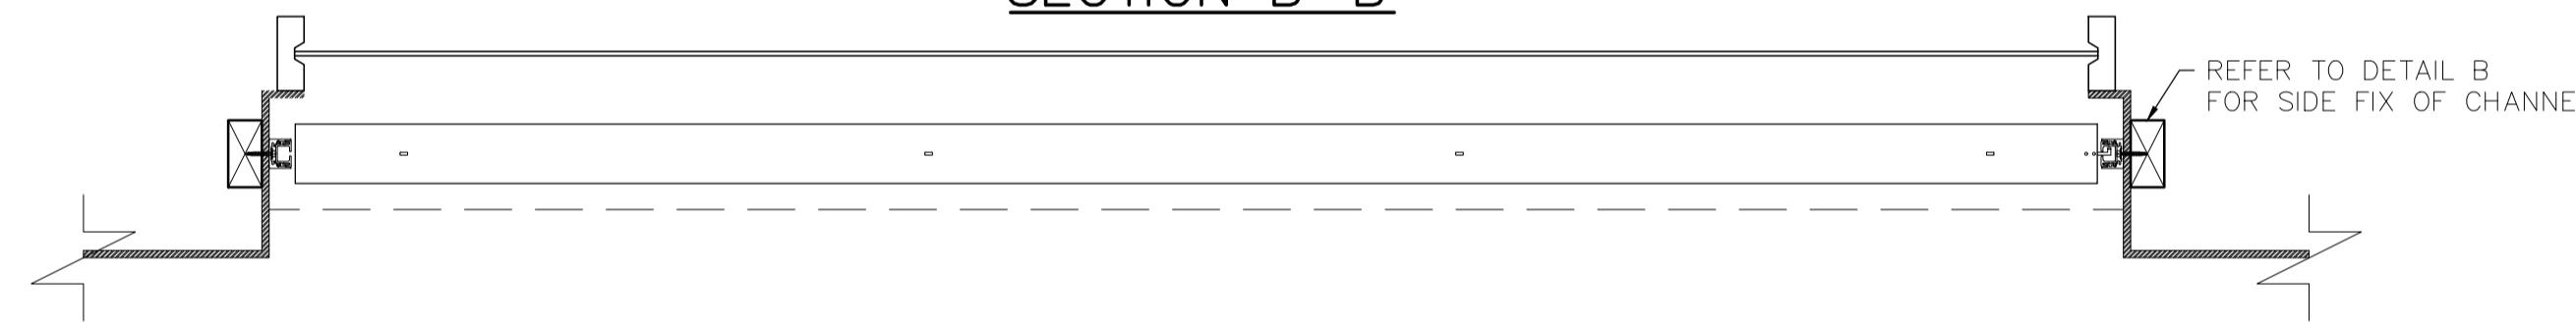

### DIMENSIONED PROFILE

SCALE 1:1

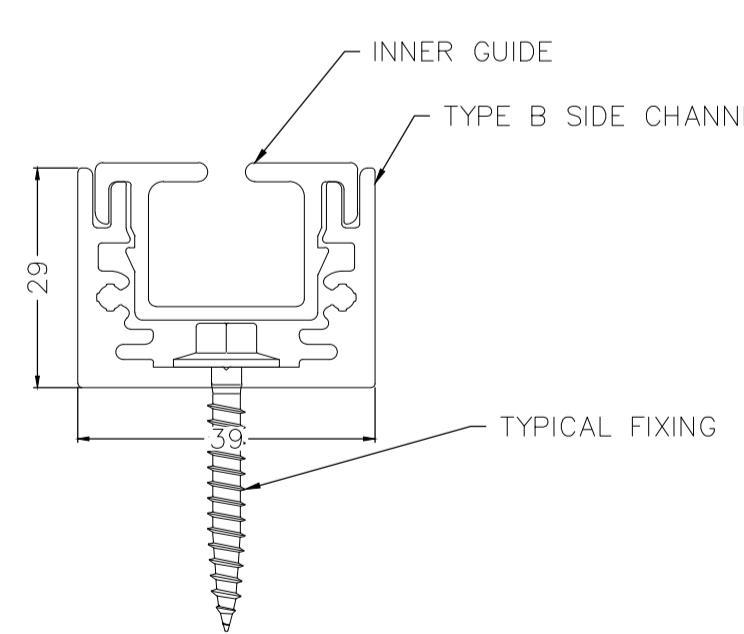

### PERSPECTIVE

TYPE A 236 PELMET WITH  
TYPE B SIDE CHANNEL



### NOTES

- 29mm x 39mm
- ONLY TO BE UTILISED IN WINDOW REVEALS OR SHROUDS
- CAN BE USED IN SIDE FIX AND RECESSED APPLICATIONS
- NO VISIBLE FIXING OR ATTACHMENT POINT

### TYPE B SIDE CHANNEL GUIDE TYPE - TECHNICAL

SCALE  
1:10 @ A1  
BY  
SK  
CHECKED  
PA

DRAWING NO  
ev80-02-03.A  
DATE  
SEP'25  
ADDRESS

3 of 8  
CLIENT