



### FRONT ELEVATION

TYPE A 236 PELMET WITH TYPE B SIDE CHANNELS  
SIDE FIXED AND RECESSED INTO WALL

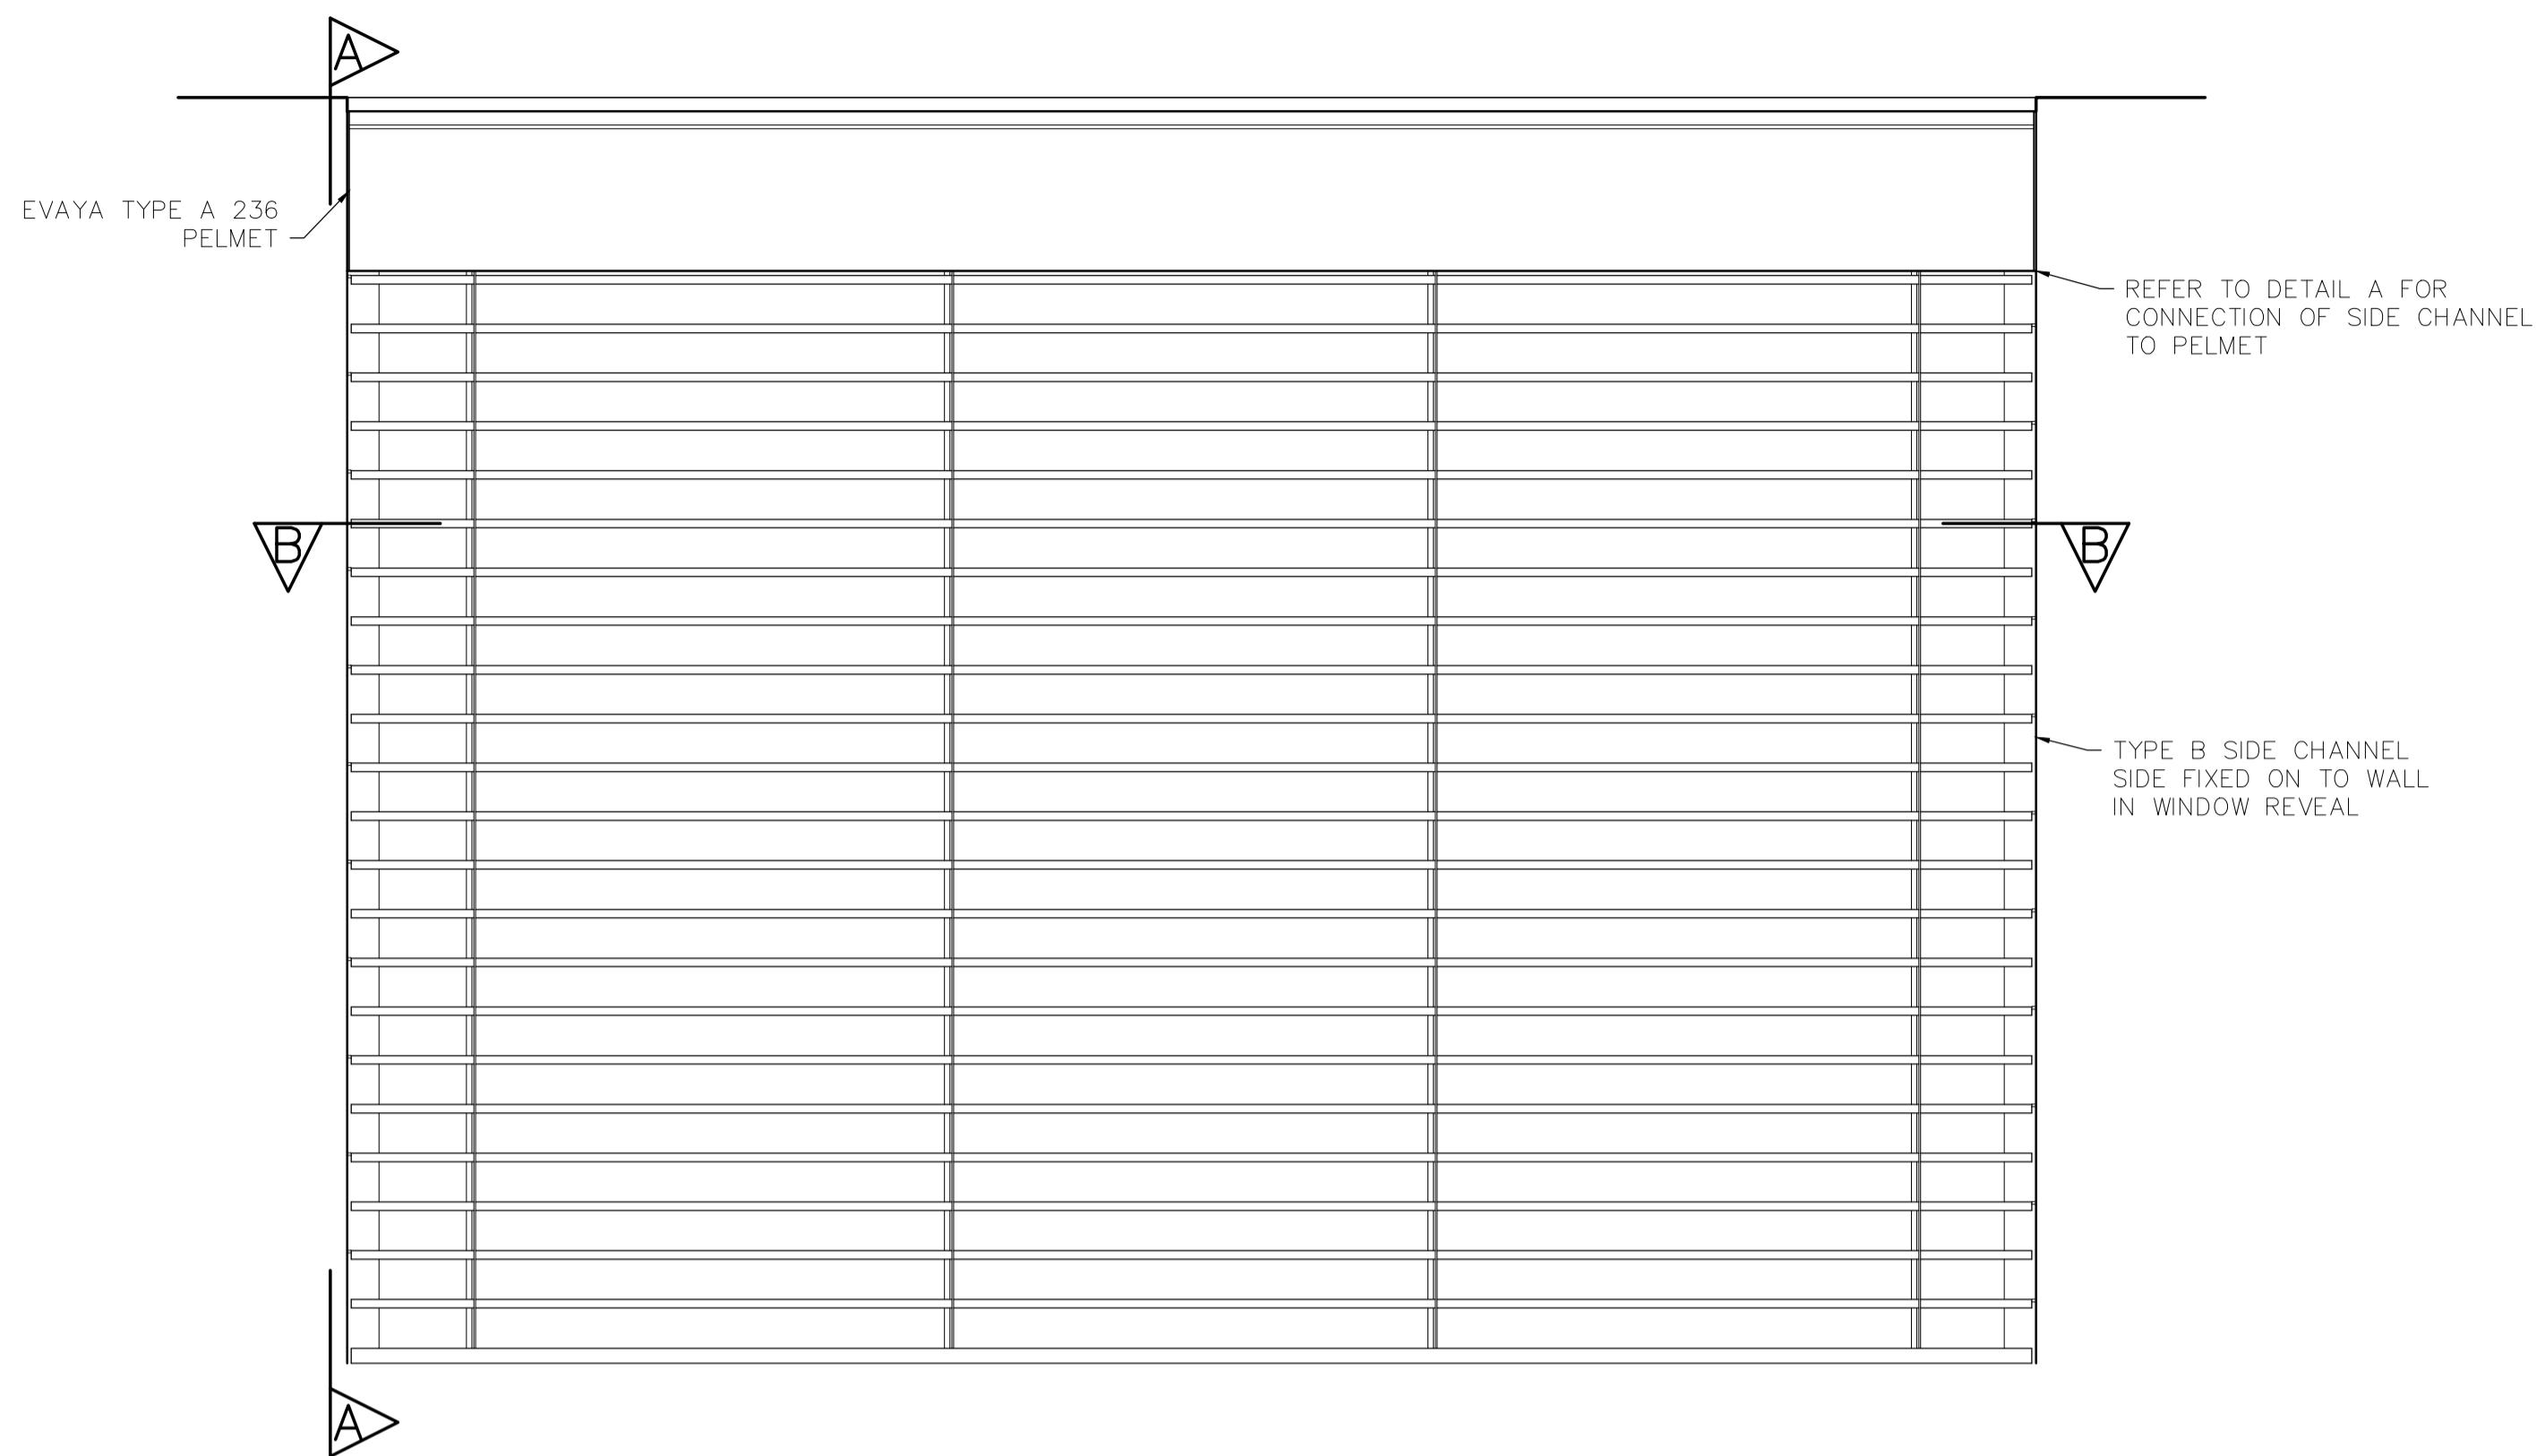


### SECTION A-A

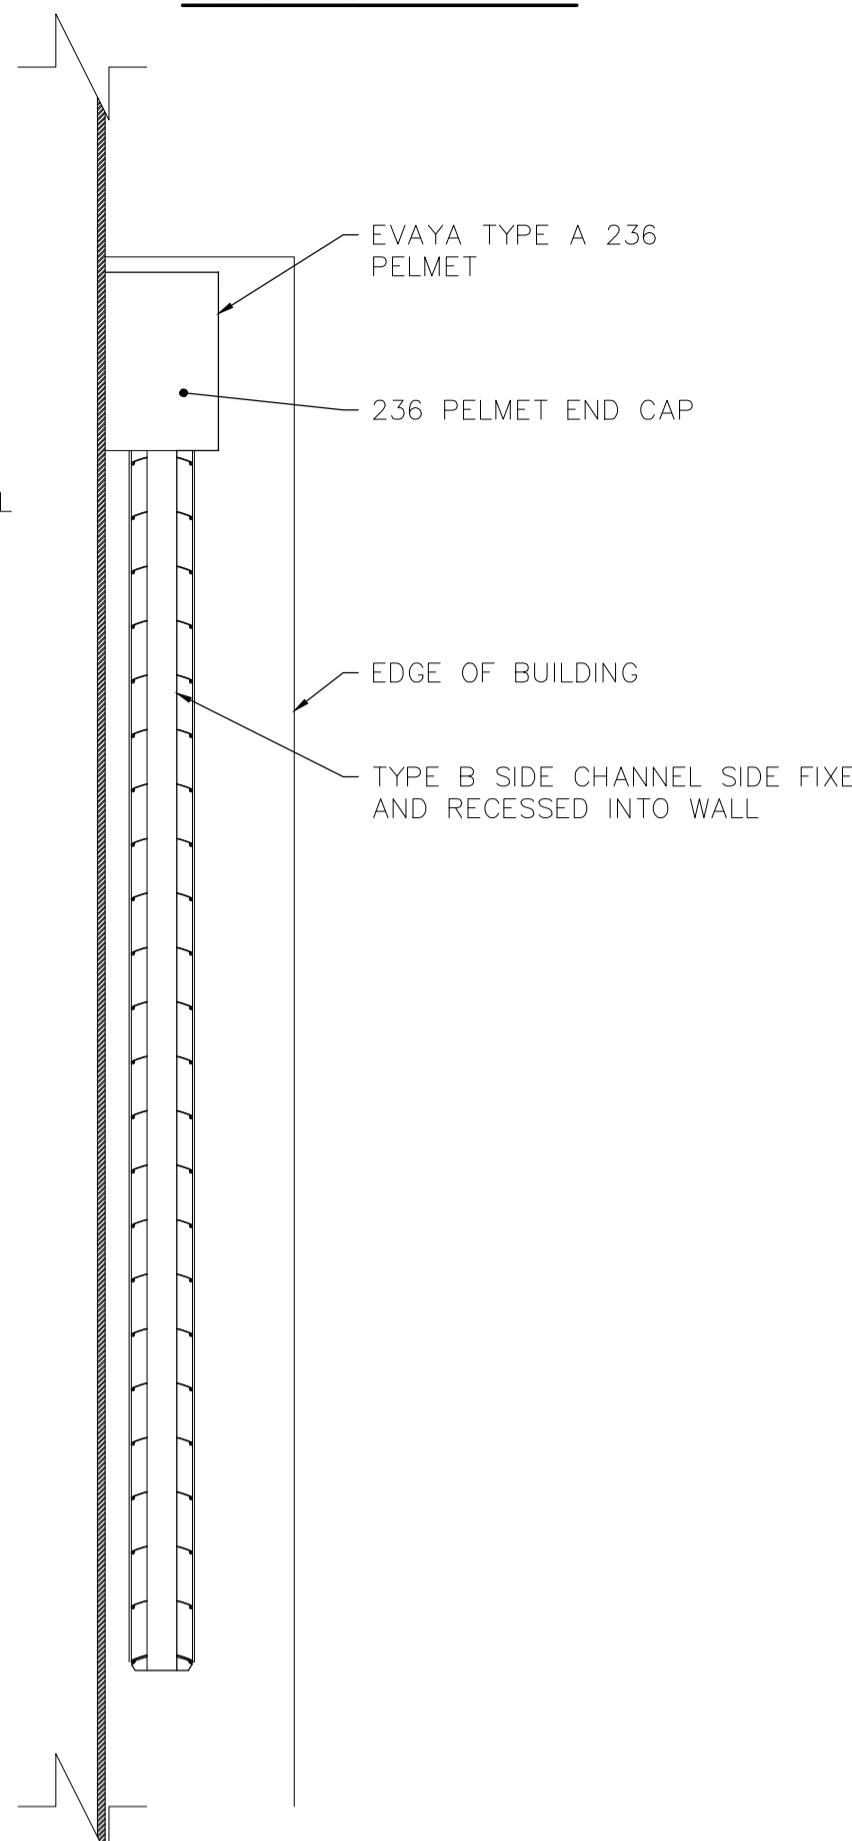


### DETAIL A

SCALE 1:1

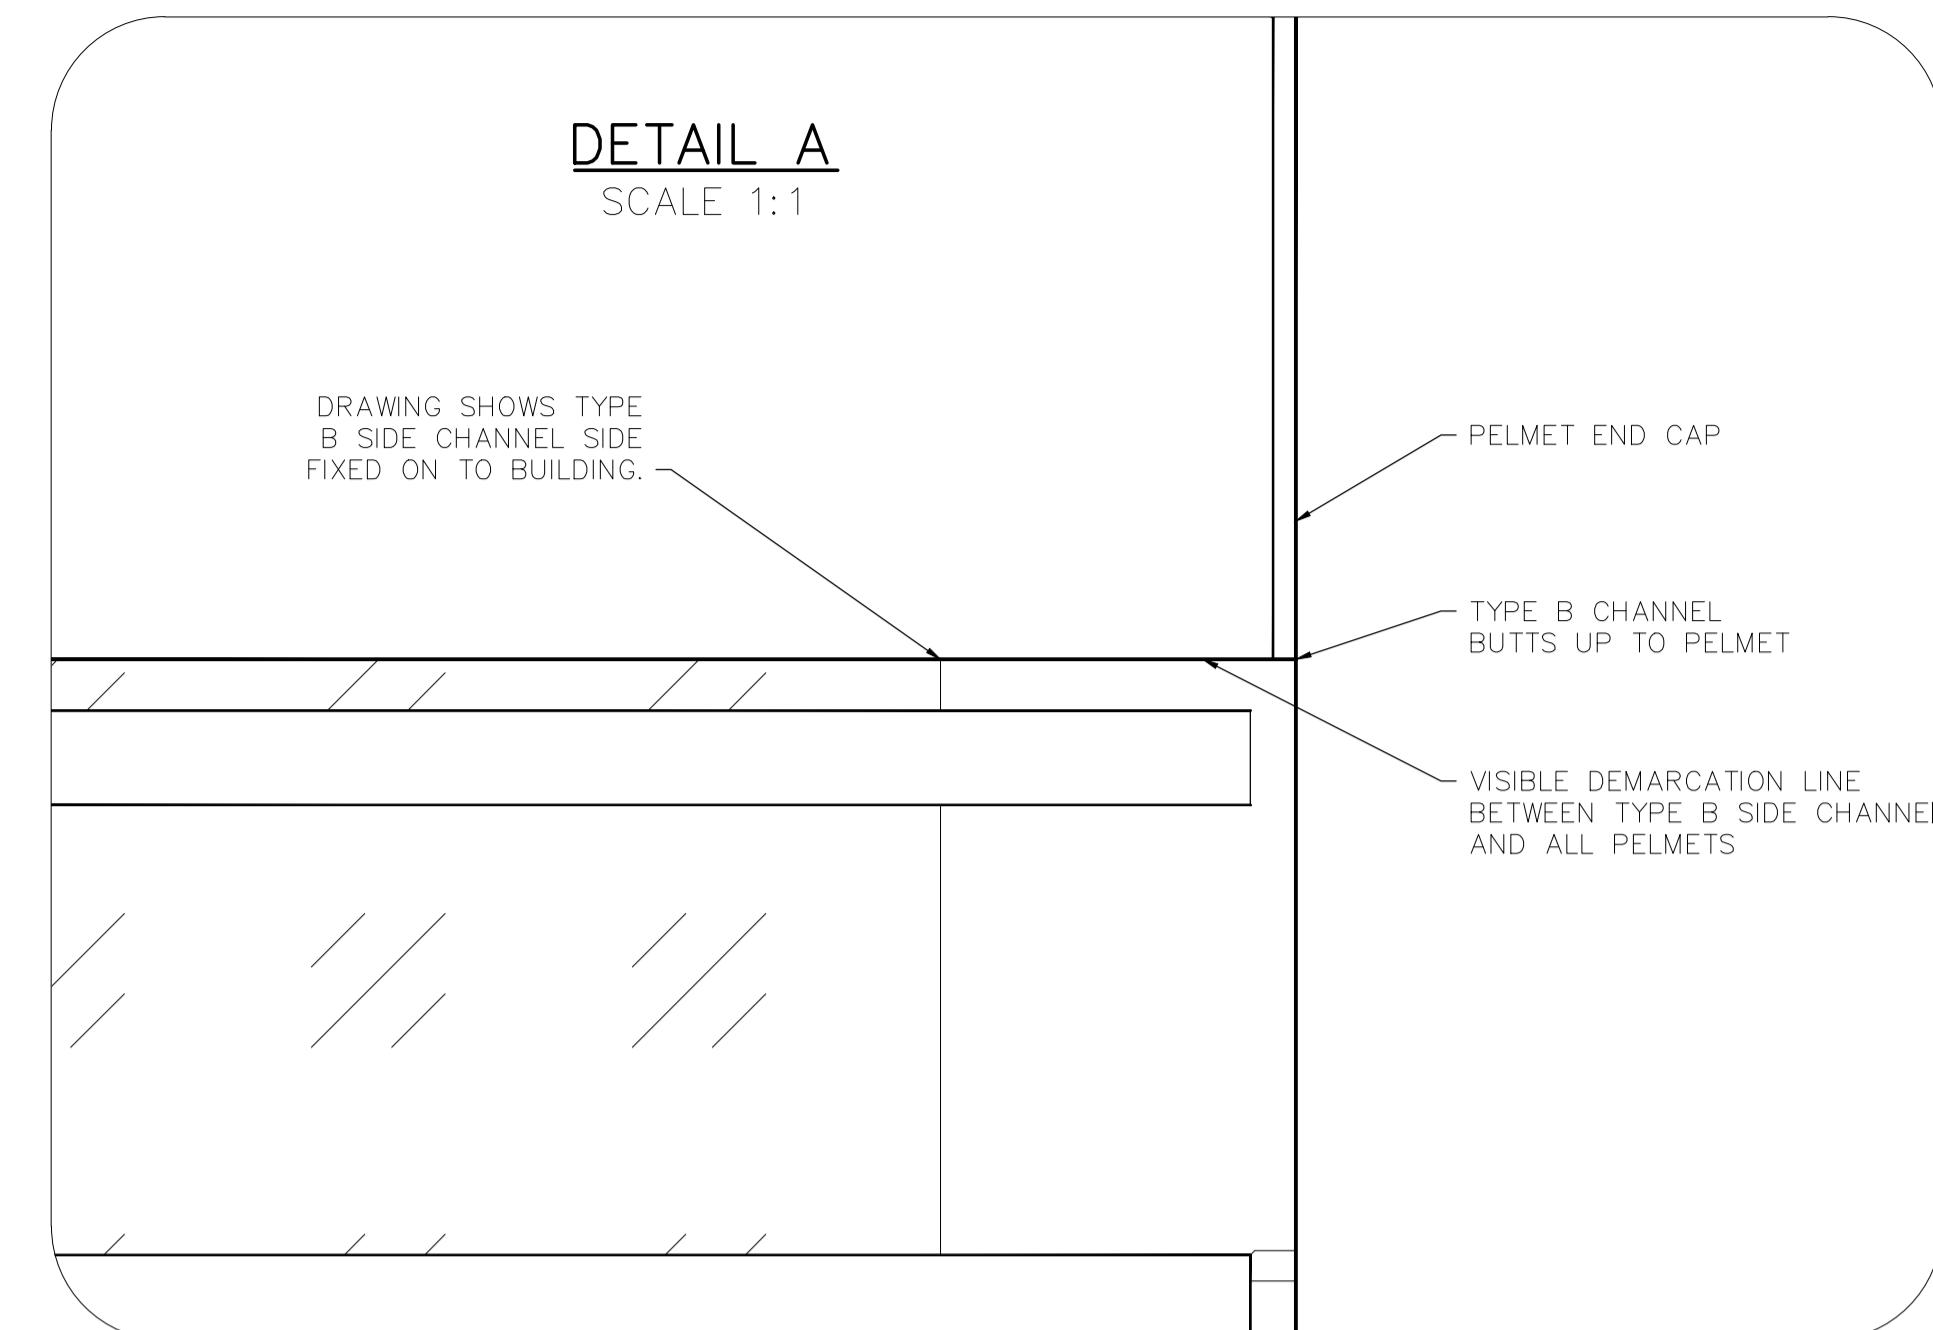


### SECTION B-B

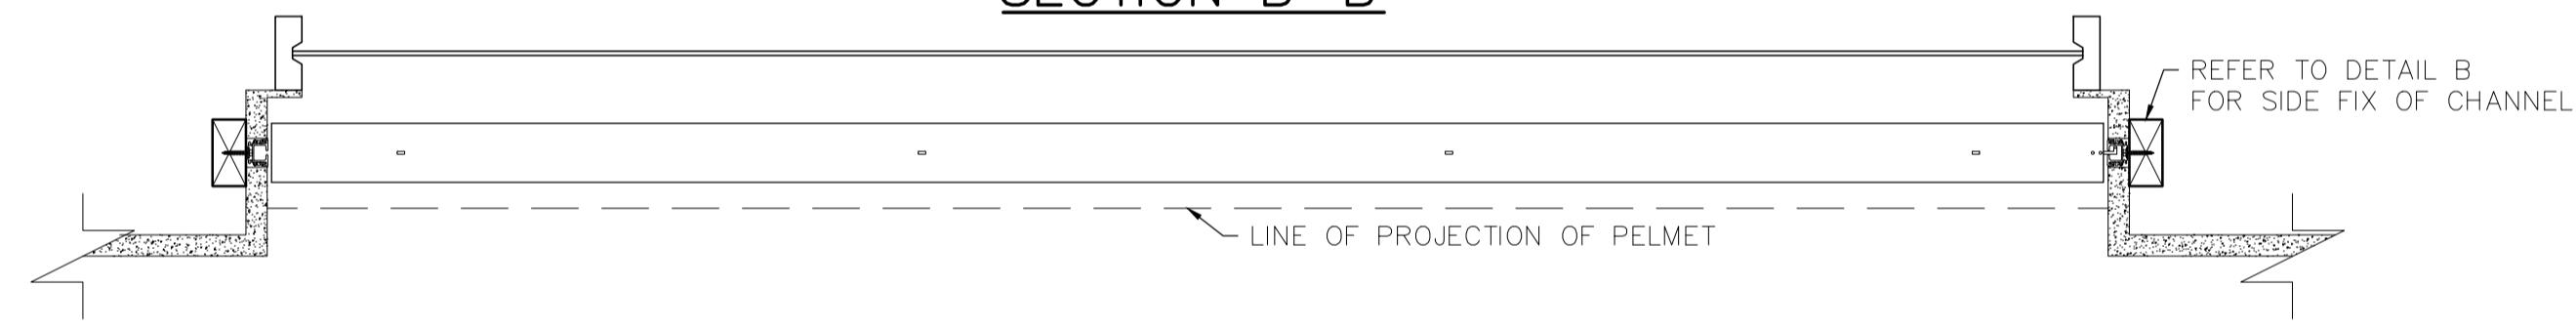

### DIMENSIONED PROFILE

SCALE 1:1

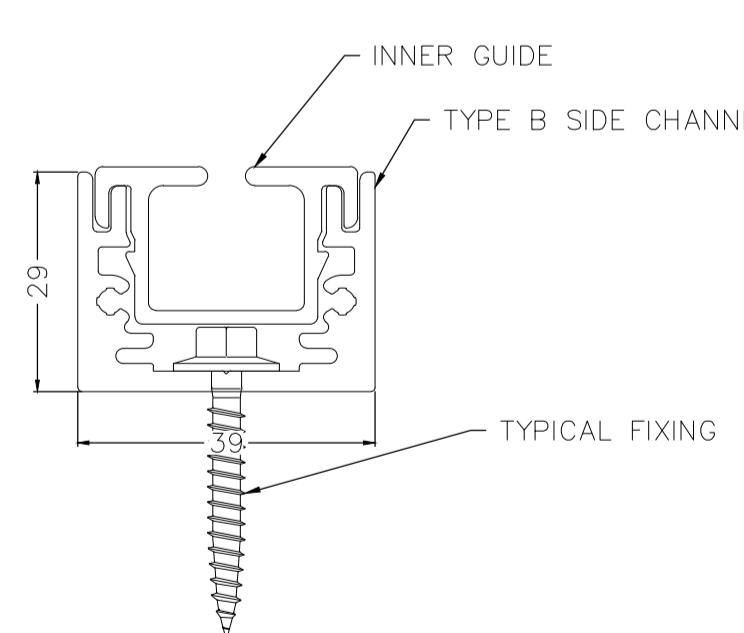

### NOTES

- 29mm x 39mm
- ONLY TO BE UTILISED IN WINDOW REVEALS OR SHROUDS
- CAN BE USED IN SIDE FIX AND RECESSED APPLICATIONS
- NO VISIBLE FIXING OR ATTACHMENT POINT

THIS DRAWING MUST BE READ IN CONJUNCTION  
WITH ALL OTHER RELEVANT DOCUMENTATION.  
DO NOT SCALE DRAWINGS, CHECK AND VERIFY  
ALL DIMENSIONS ON SITE PRIOR TO INSTALL.  
THIS DRAWING MAY NOT BE COPIED  
COMMUNICATED TO ANY PERSON OR  
USED FOR MANUFACTURE WITHOUT THE  
EXPRESS WRITTEN CONSENT OF EVAYA.



### TYPE B SIDE CHANNEL GUIDE TYPE - TECHNICAL

SCALE  
1:10 @ A1

BY  
SK

CHECKED  
PA

DRAWING NO  
ev80-02-03.A

DATE  
SEP'25

ADDRESS

4 of 8

CLIENT

ADDRESS