



FRONT ELEVATION

TYPE A 236 PELMET WITH TYPE C SIDE CHANNELS

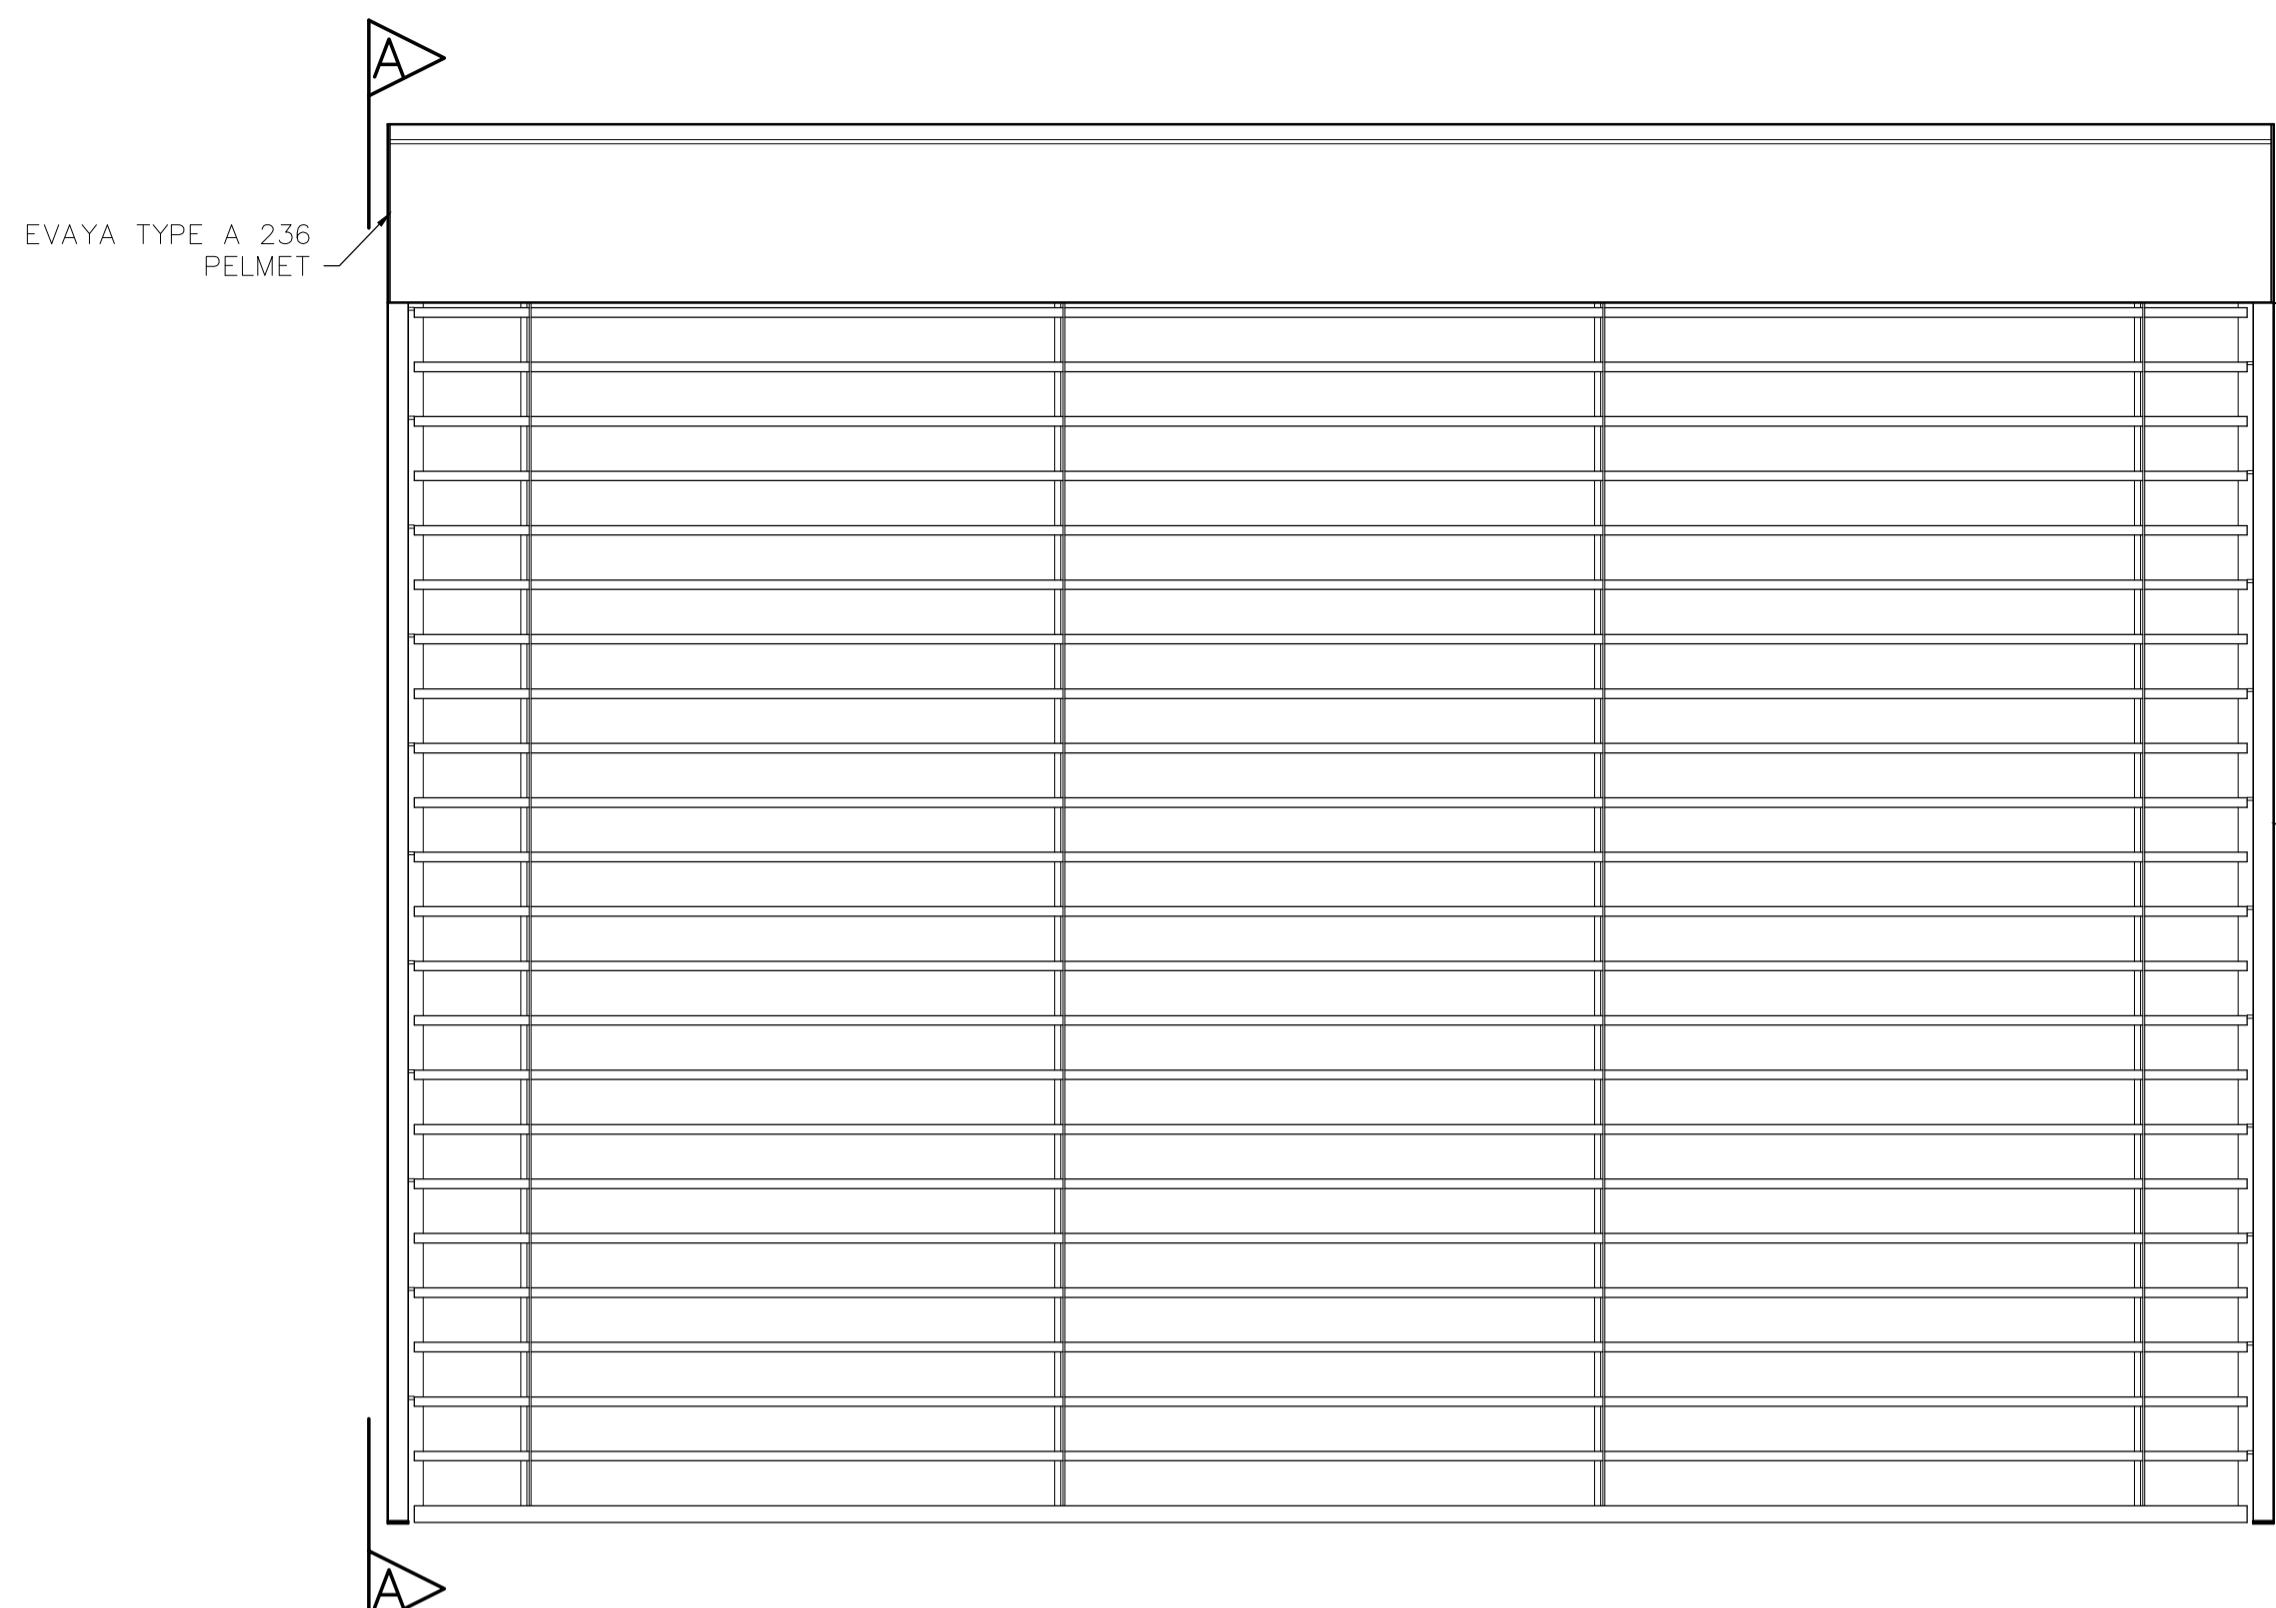


SECTION A-A

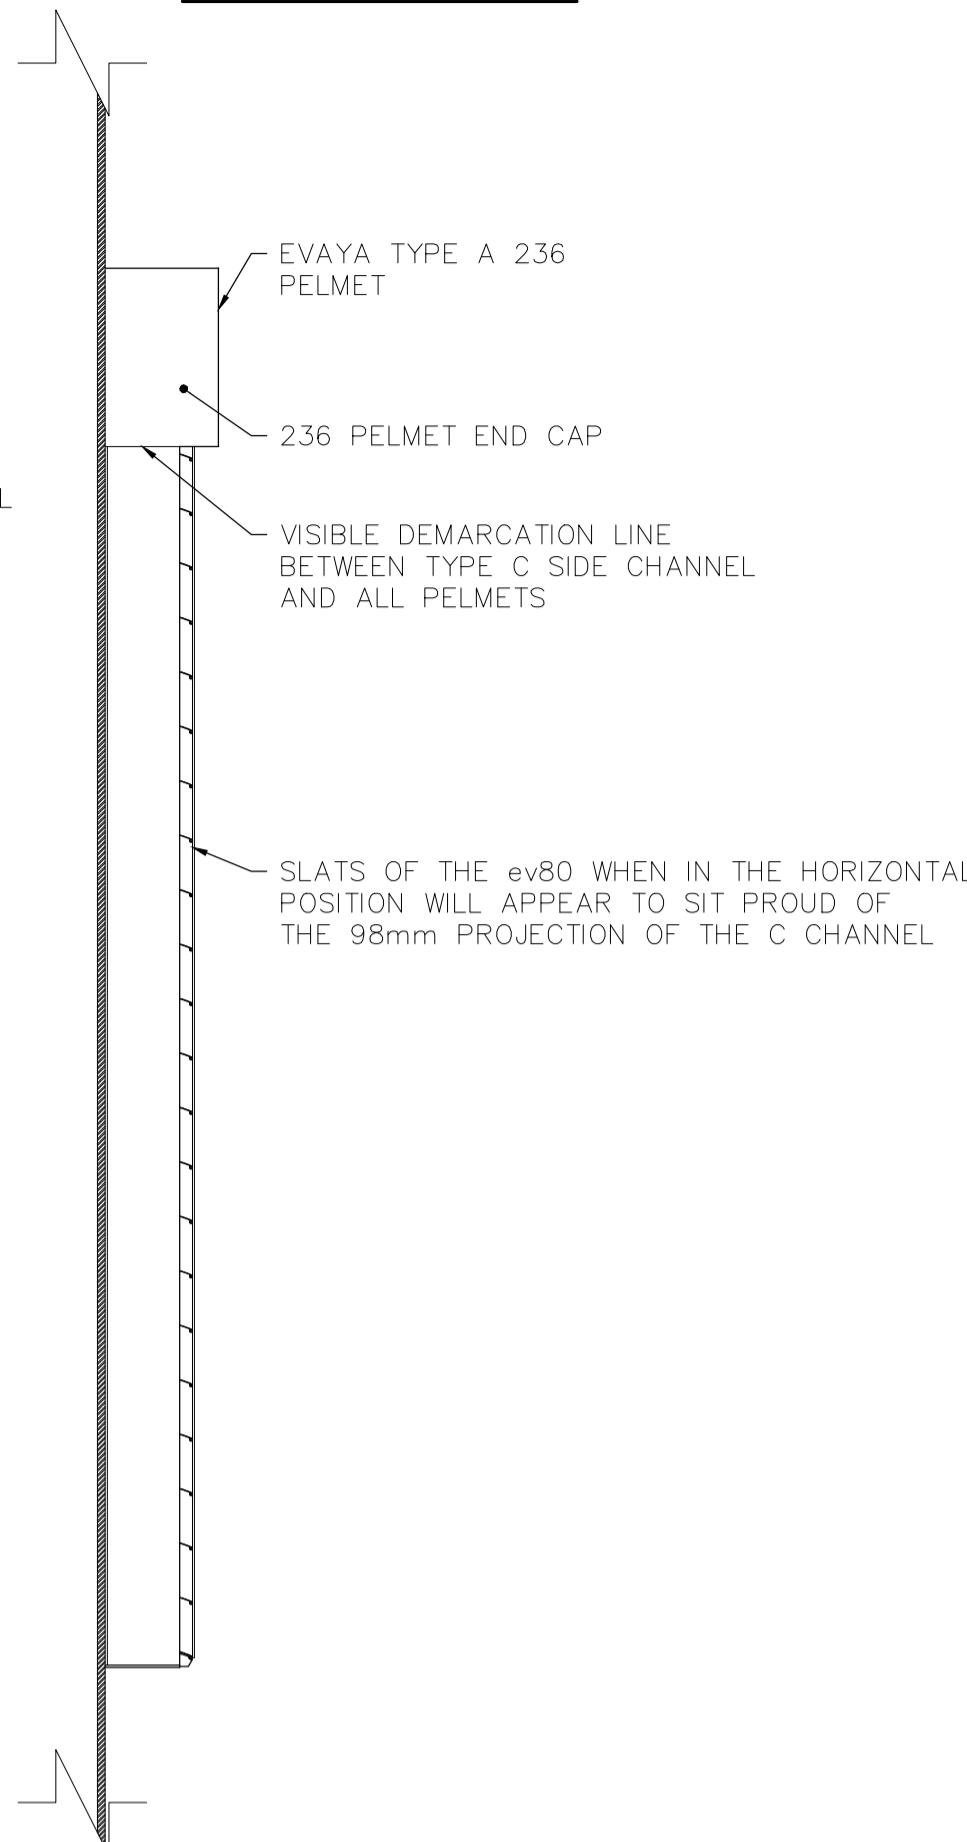


PERSPECTIVE

TYPE A 236 PELMET WITH TYPE C SIDE CHANNEL

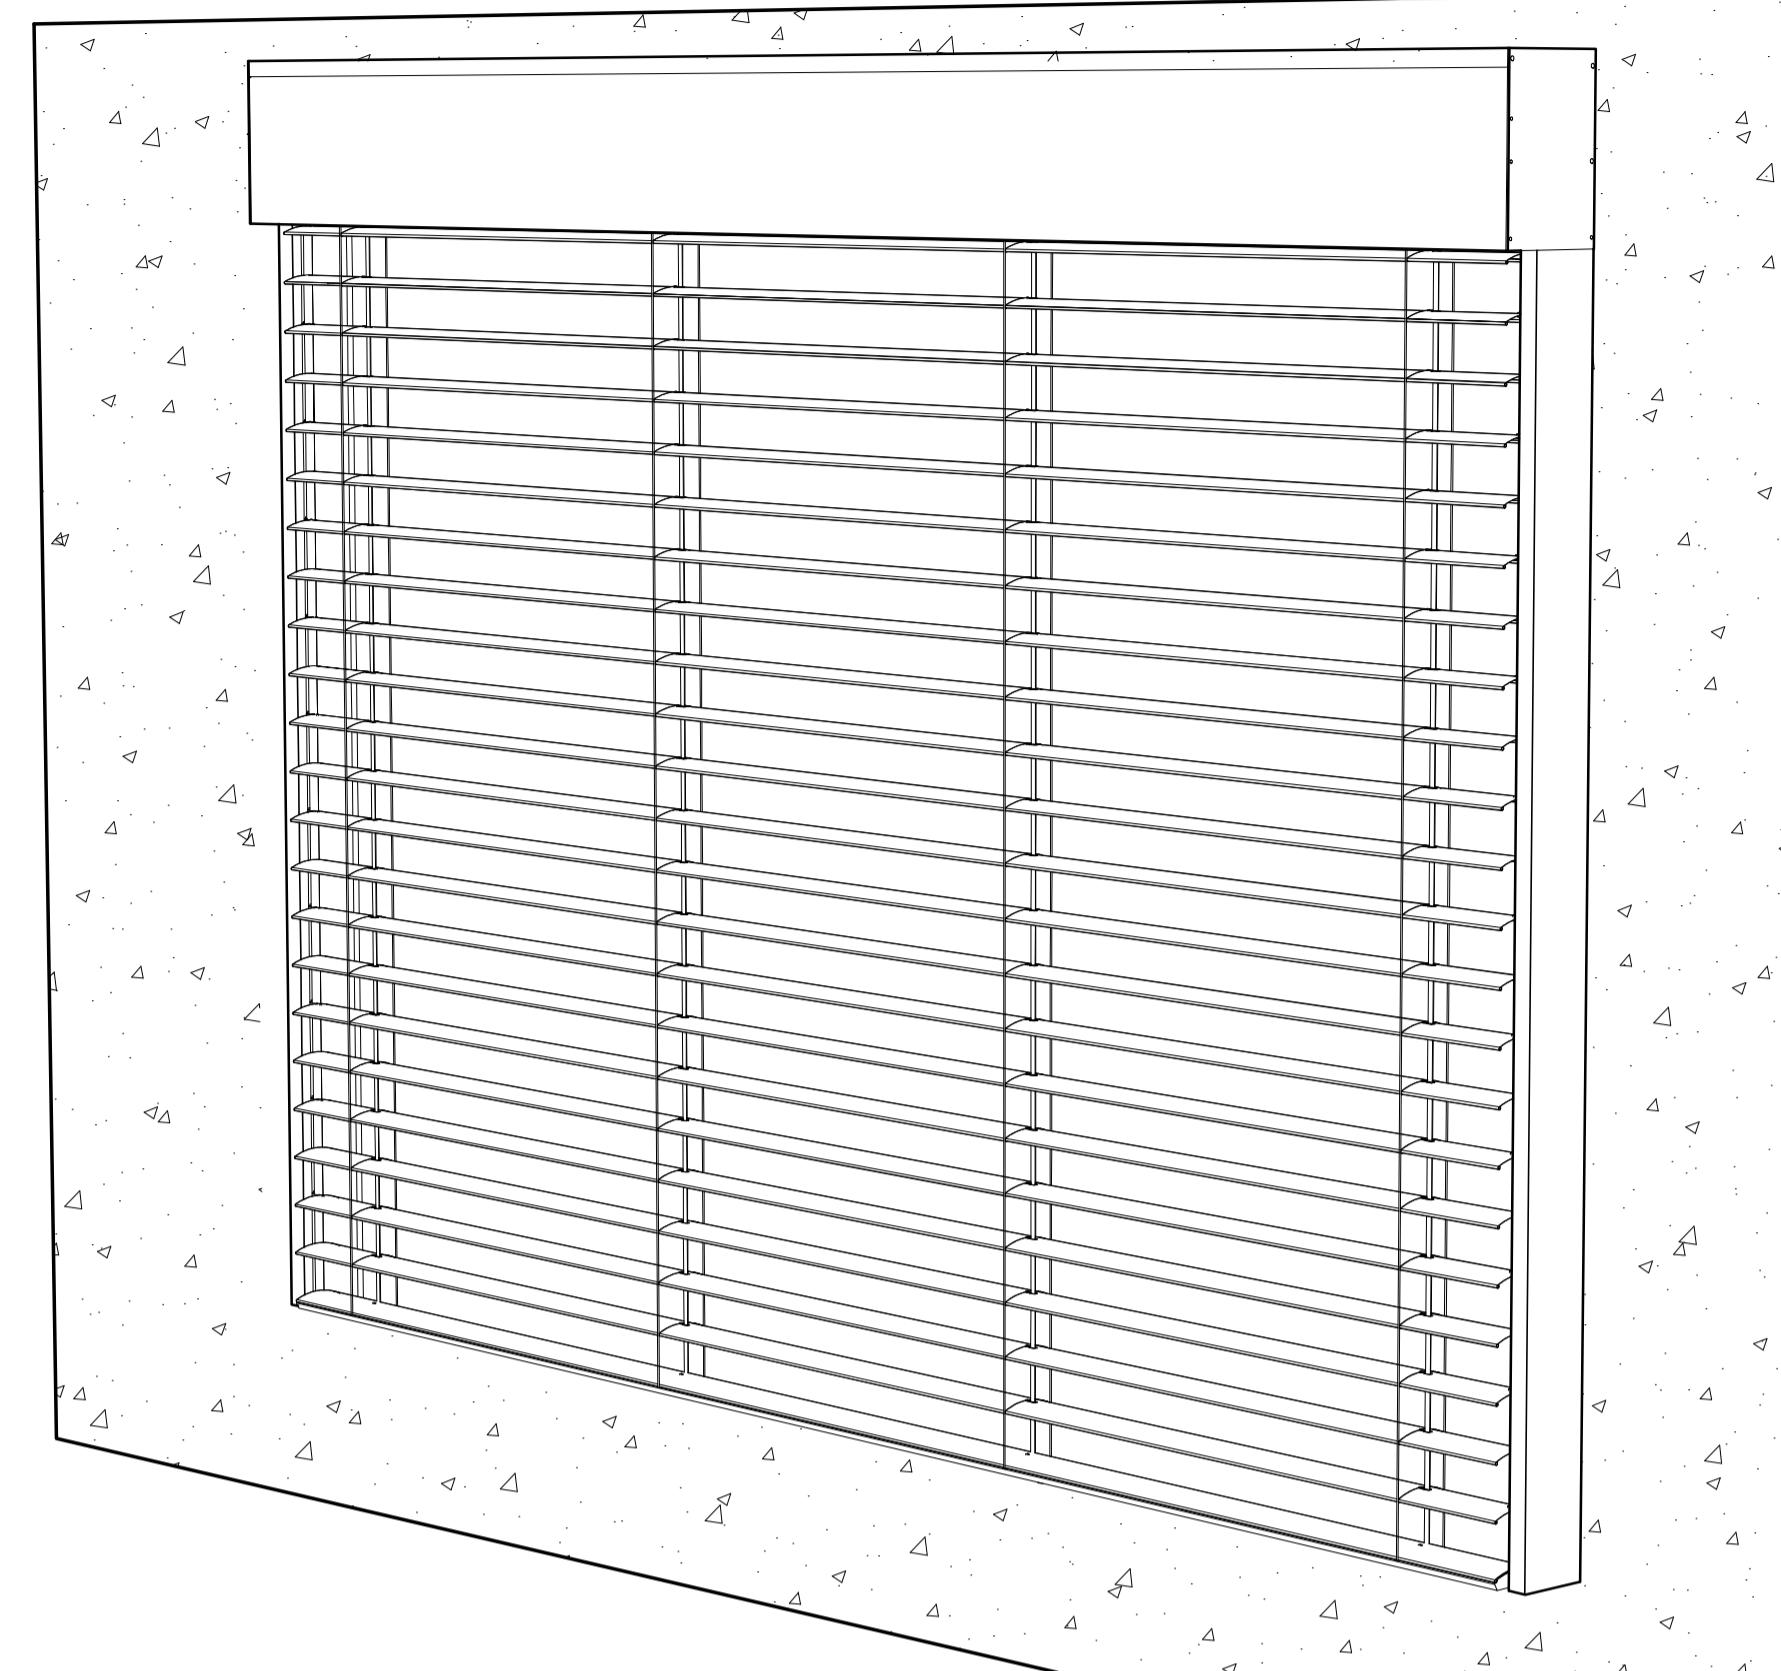

DIMENSIONED PROFILE

SCALE 1:1

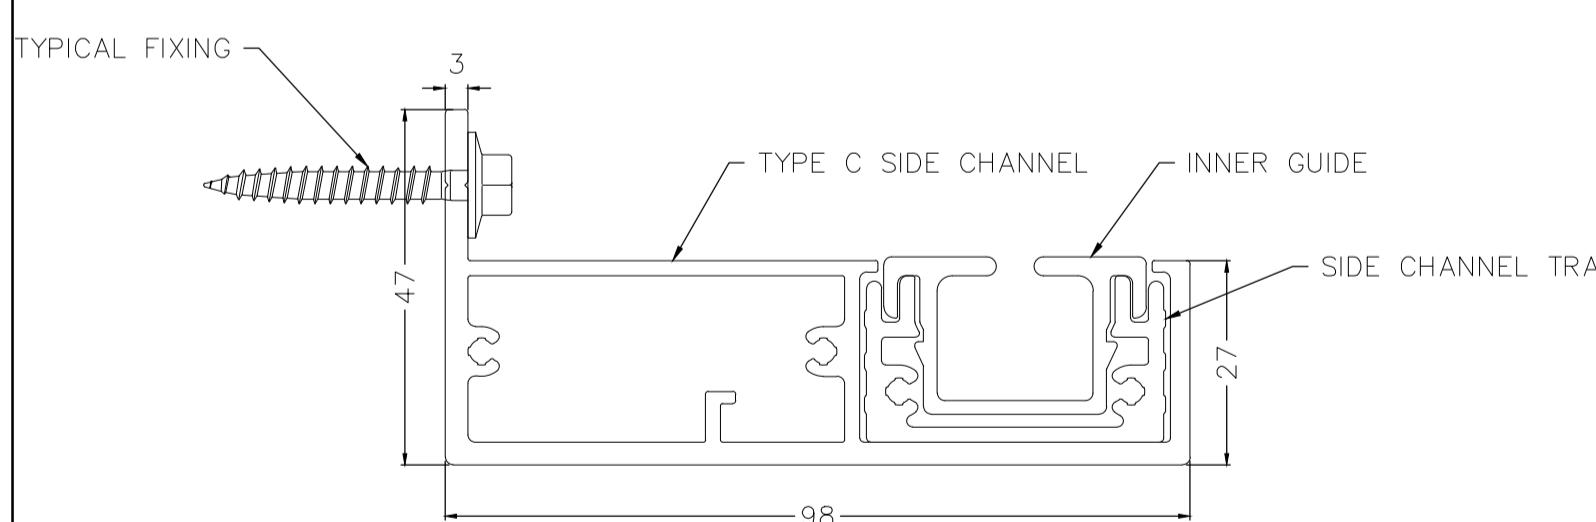


NOTES

- 27mm WIDE x 47mm WITH A 98mm PROJECTION
- UTILISED IN FACE FIT APPLICATIONS
- MINIMAL FIXING AND FASTENING REQUIRED


DETAIL A

SCALE 1:1

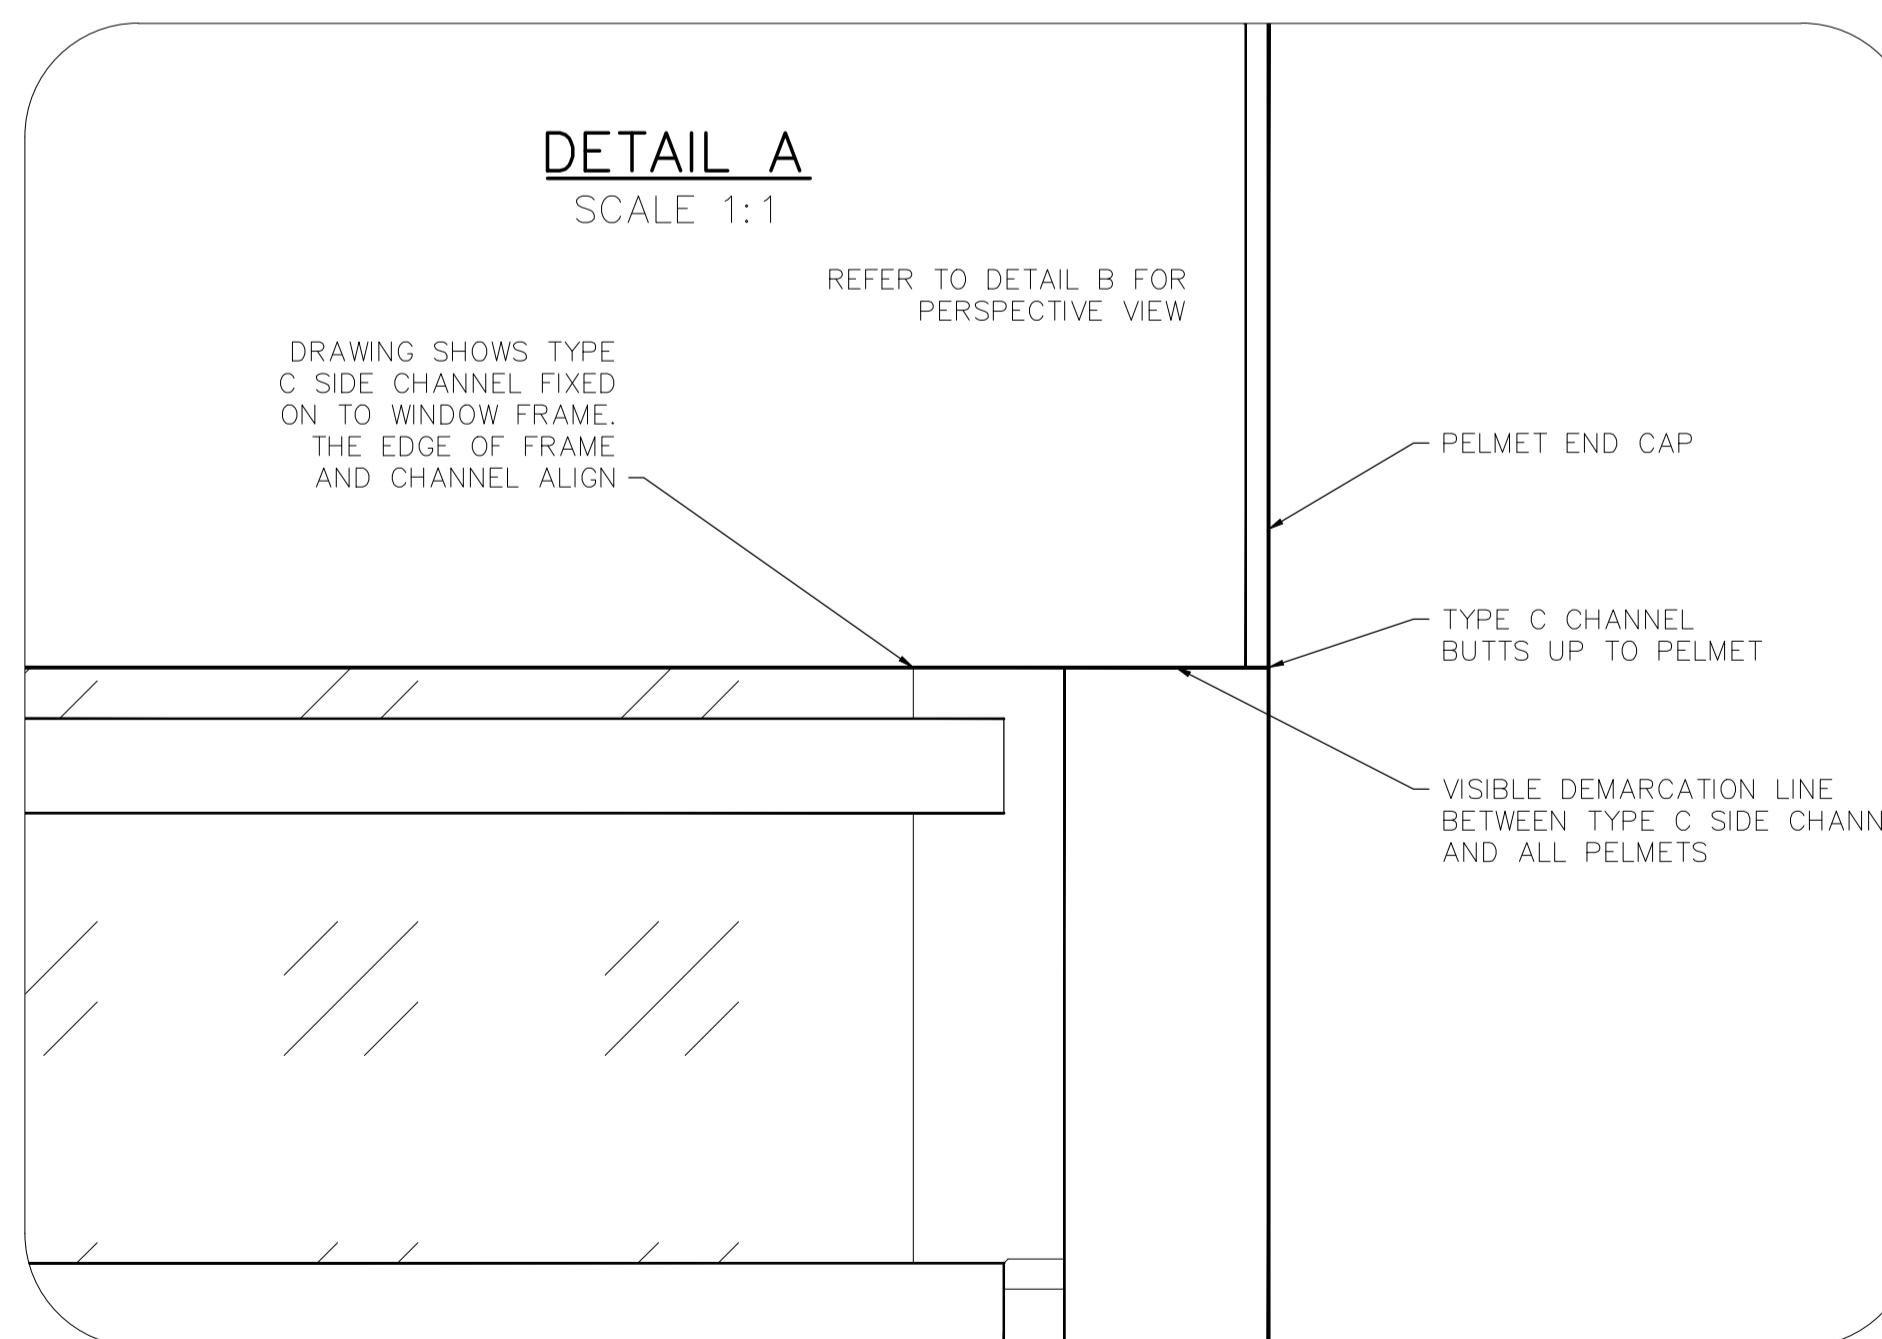

DETAIL B

TYPE A 236 PELMET WITH TYPE C SIDE CHANNEL

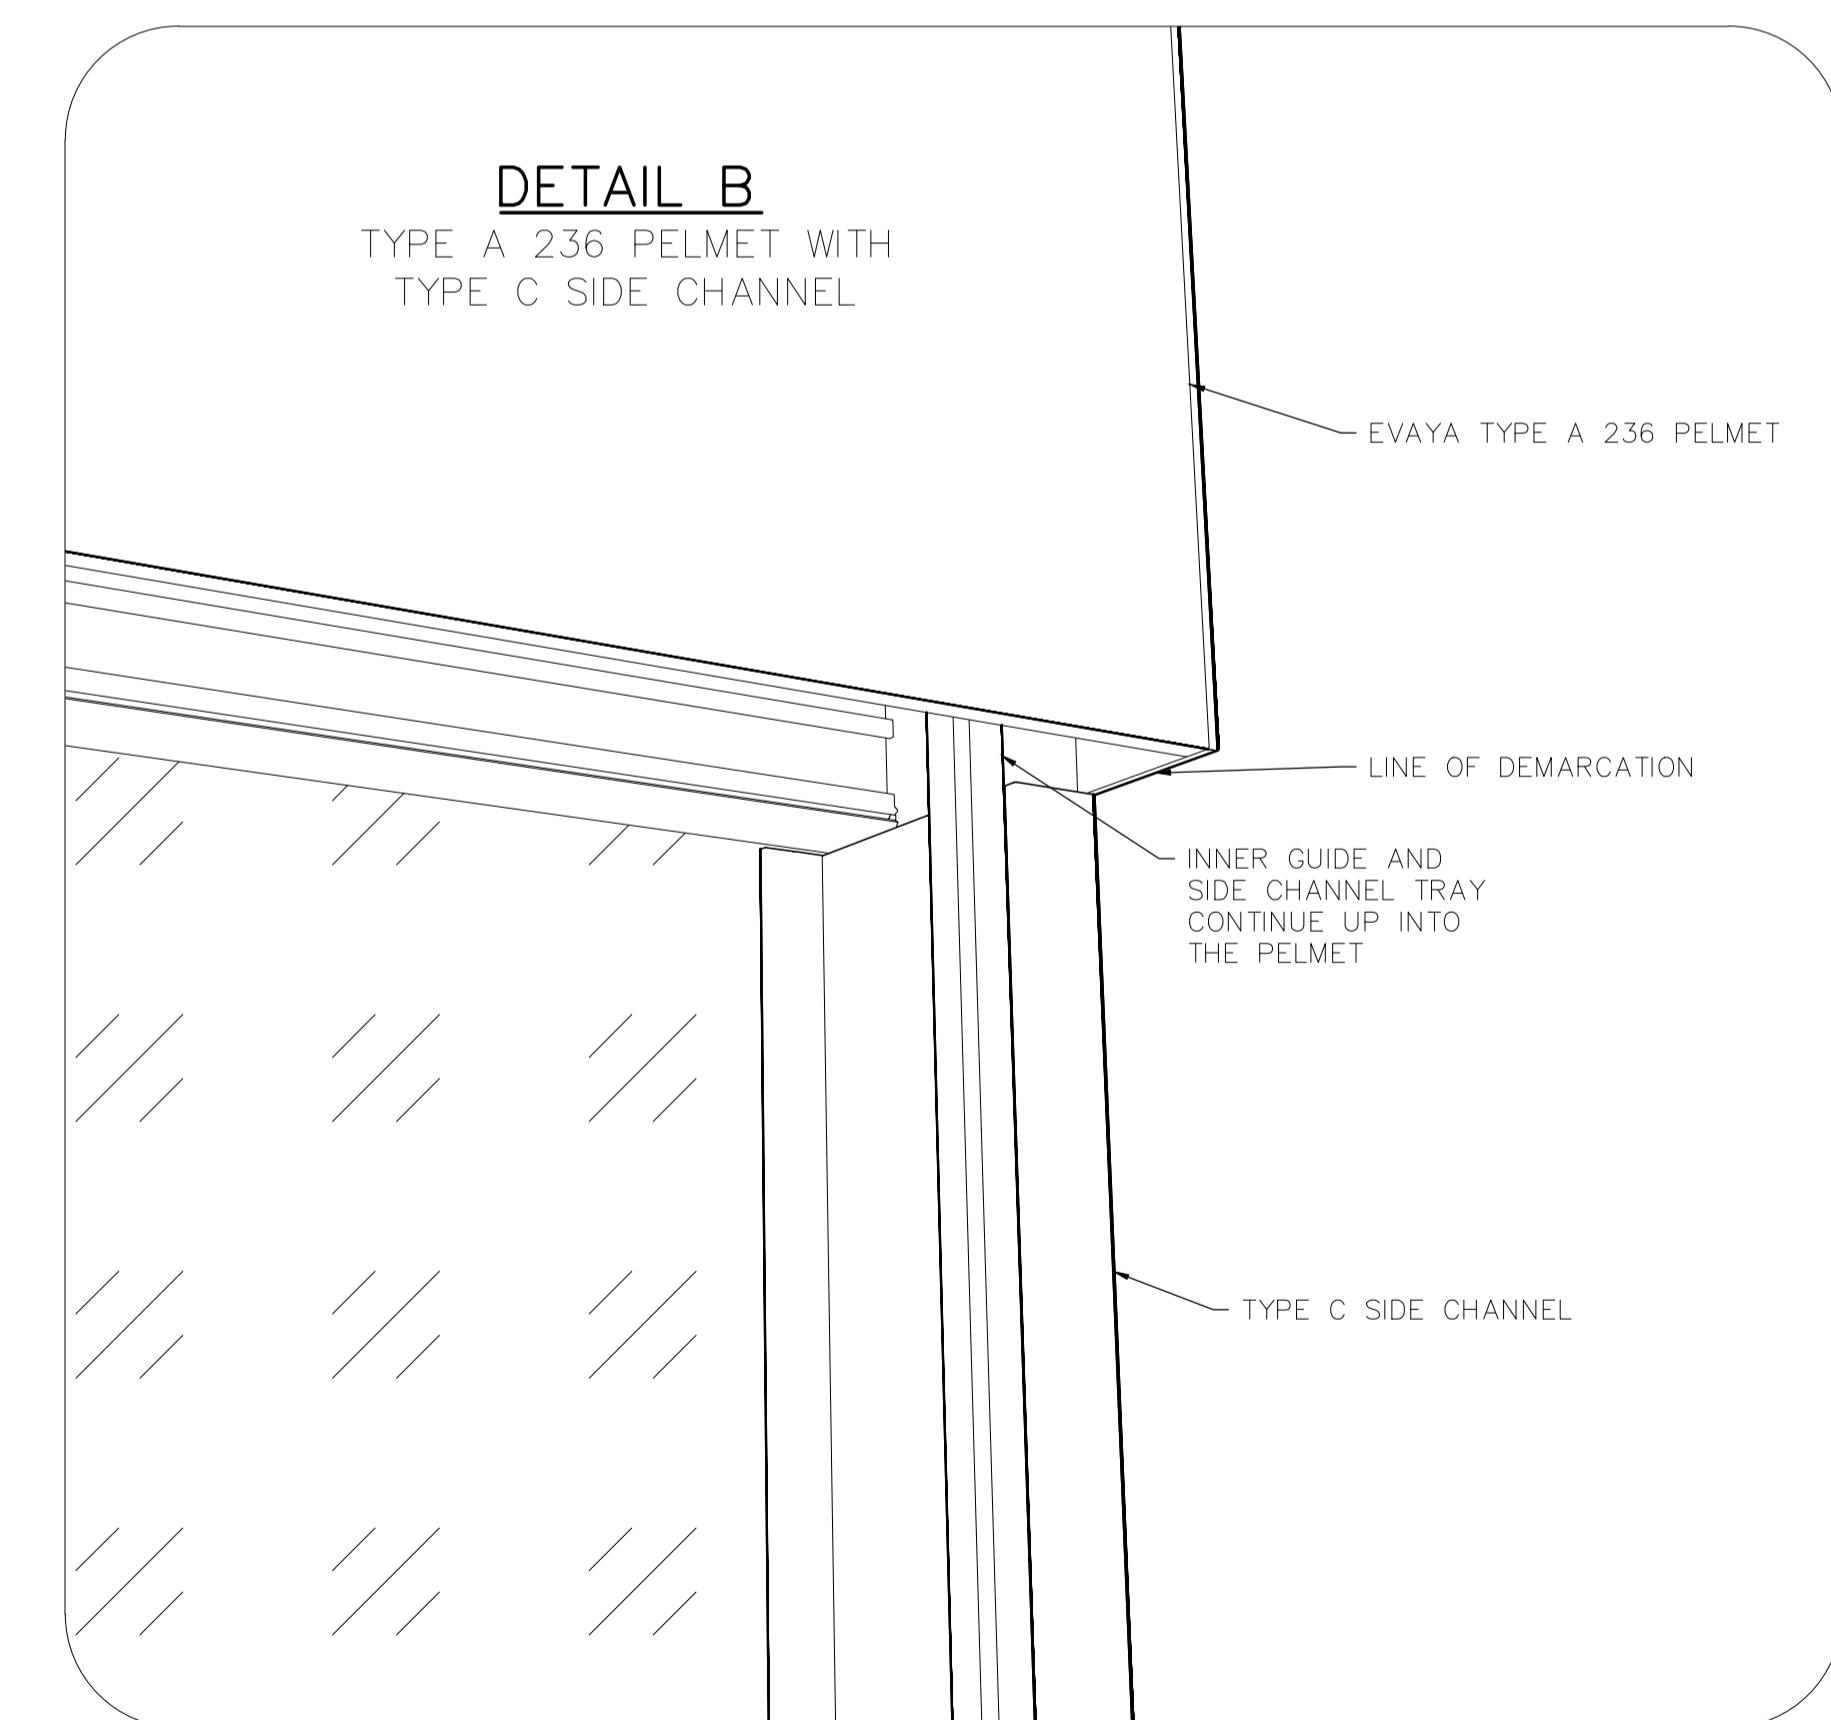

TYPE C SIDE CHANNEL

GUIDE TYPE - TECHNICAL

SCALE
1:10 @ A1

BY
SK

CHECKED
PA

DRAWING NO
ev80-02-03.B

DATE
SEP'25

ADDRESS

5 of 8