



FRONT ELEVATION

TYPE A 236 PELMET WITH TYPE D SIDE CHANNELS

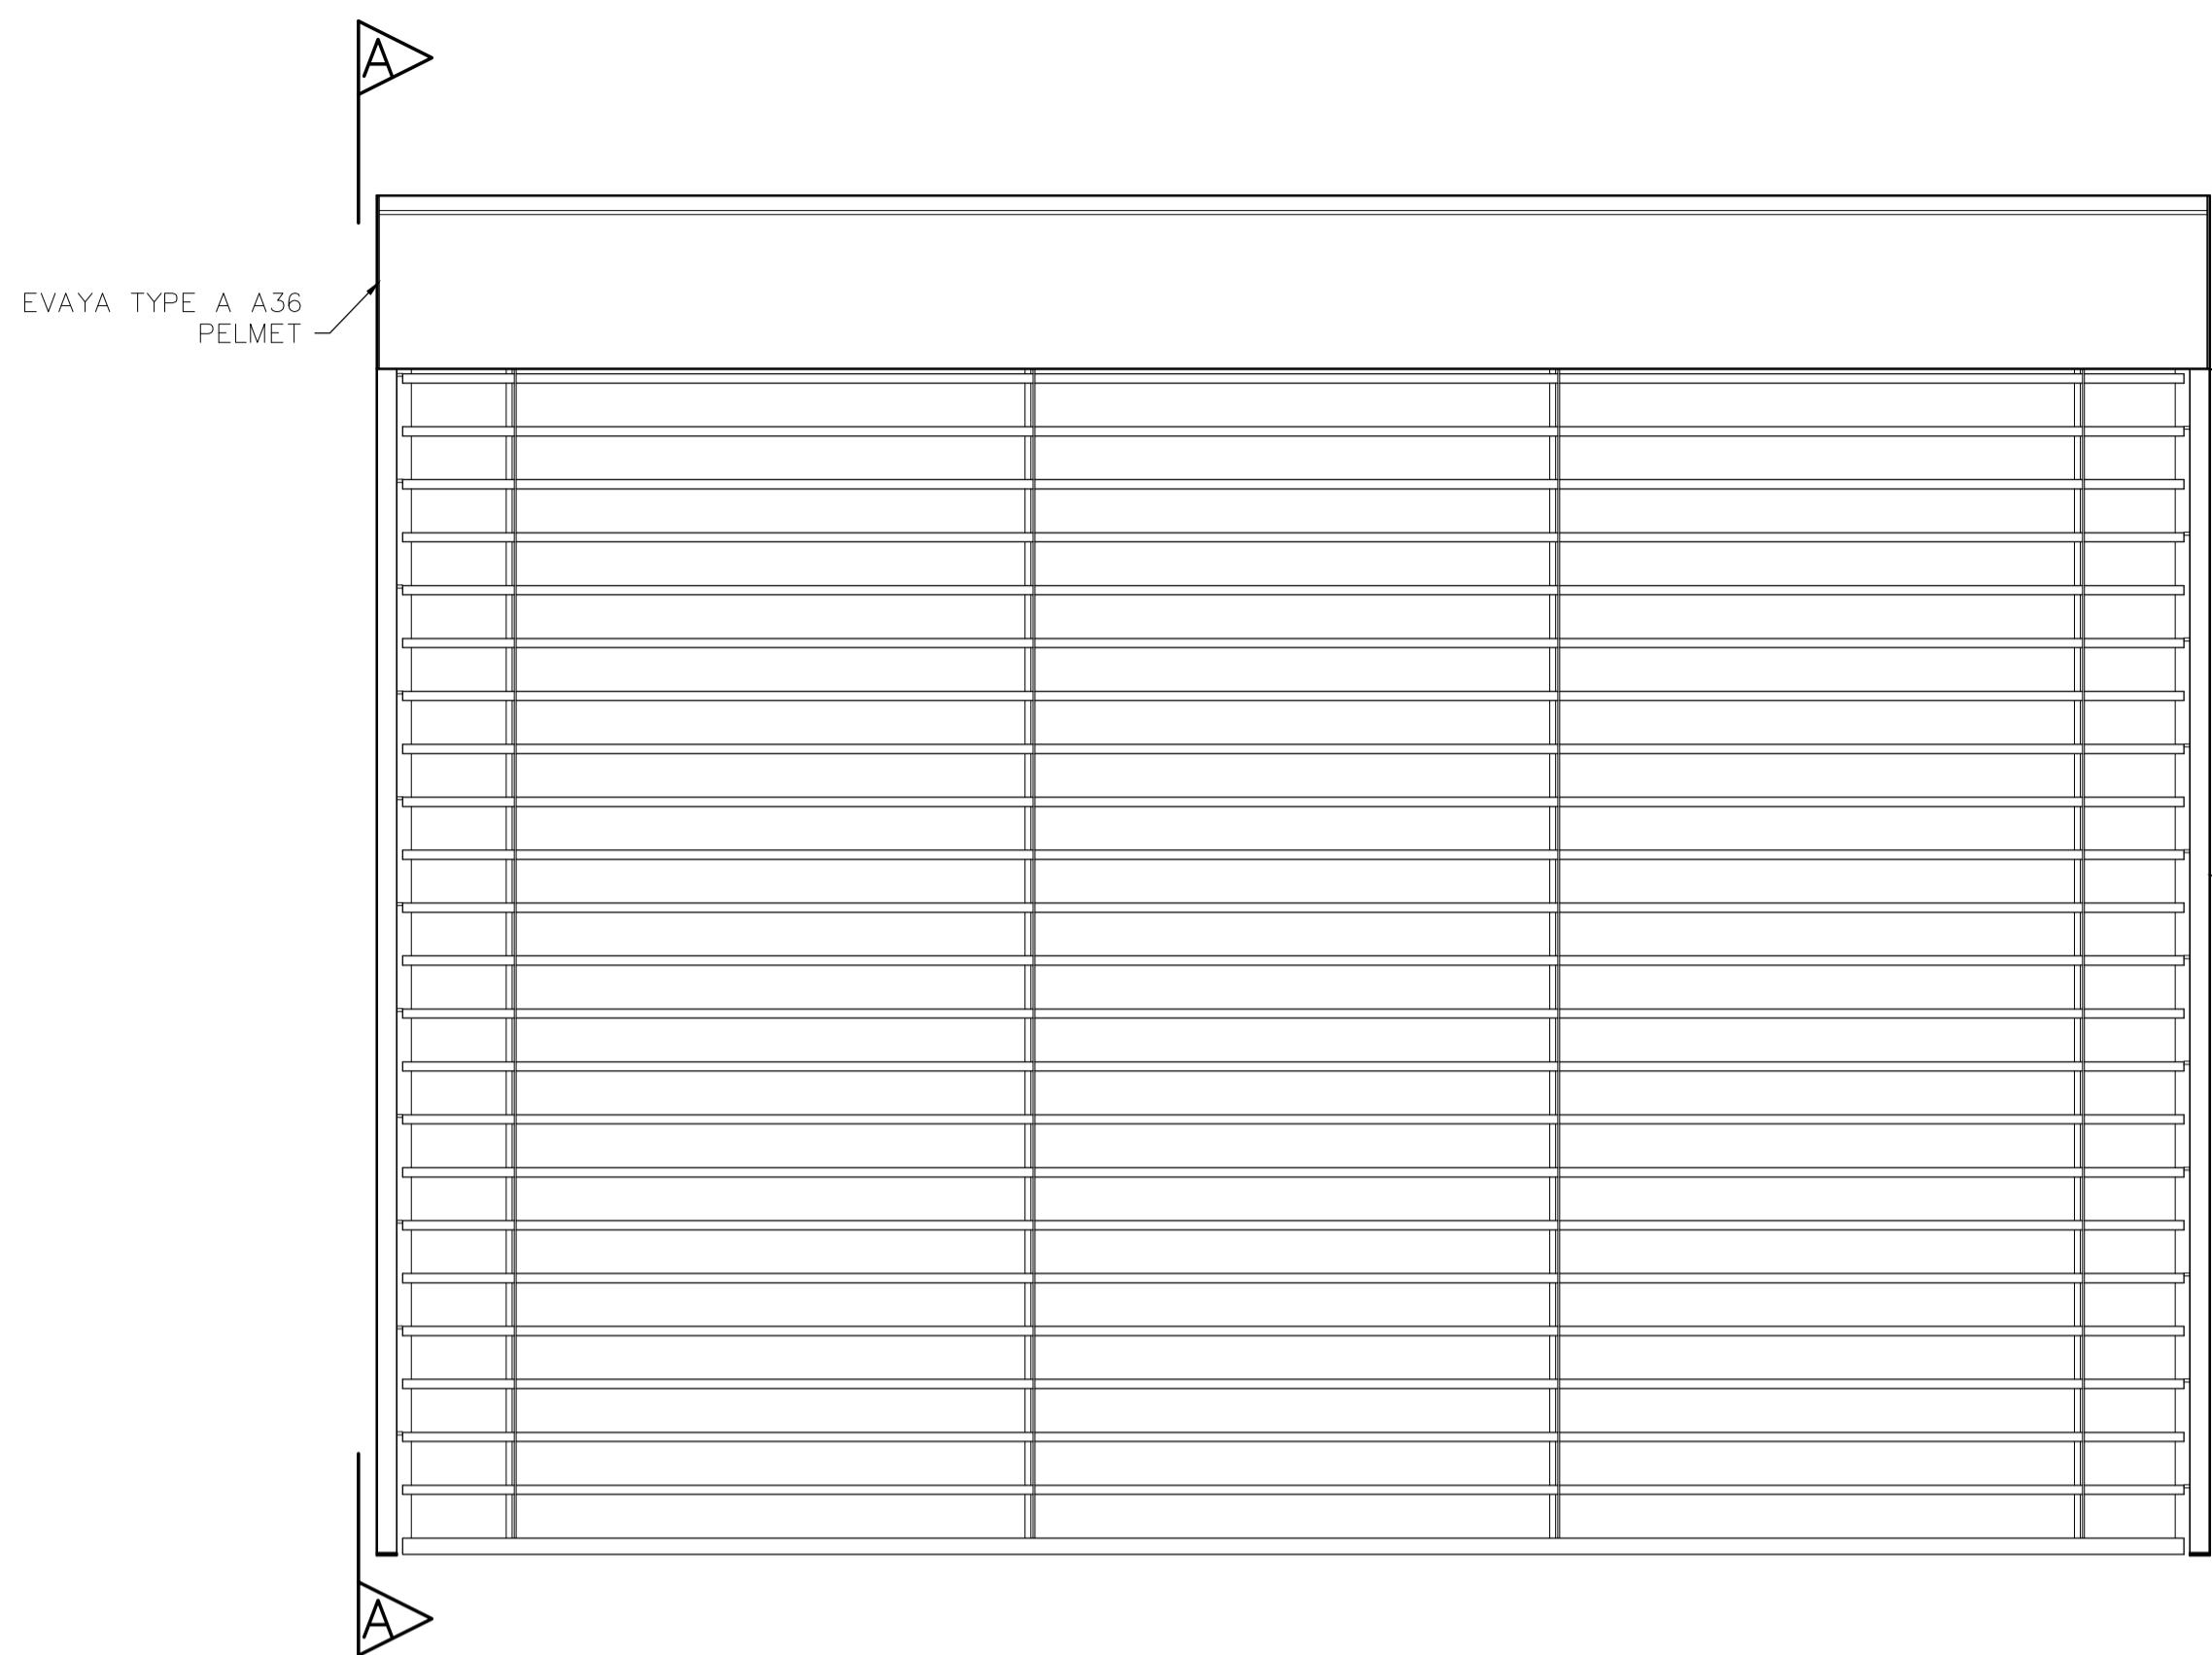


SECTION A-A

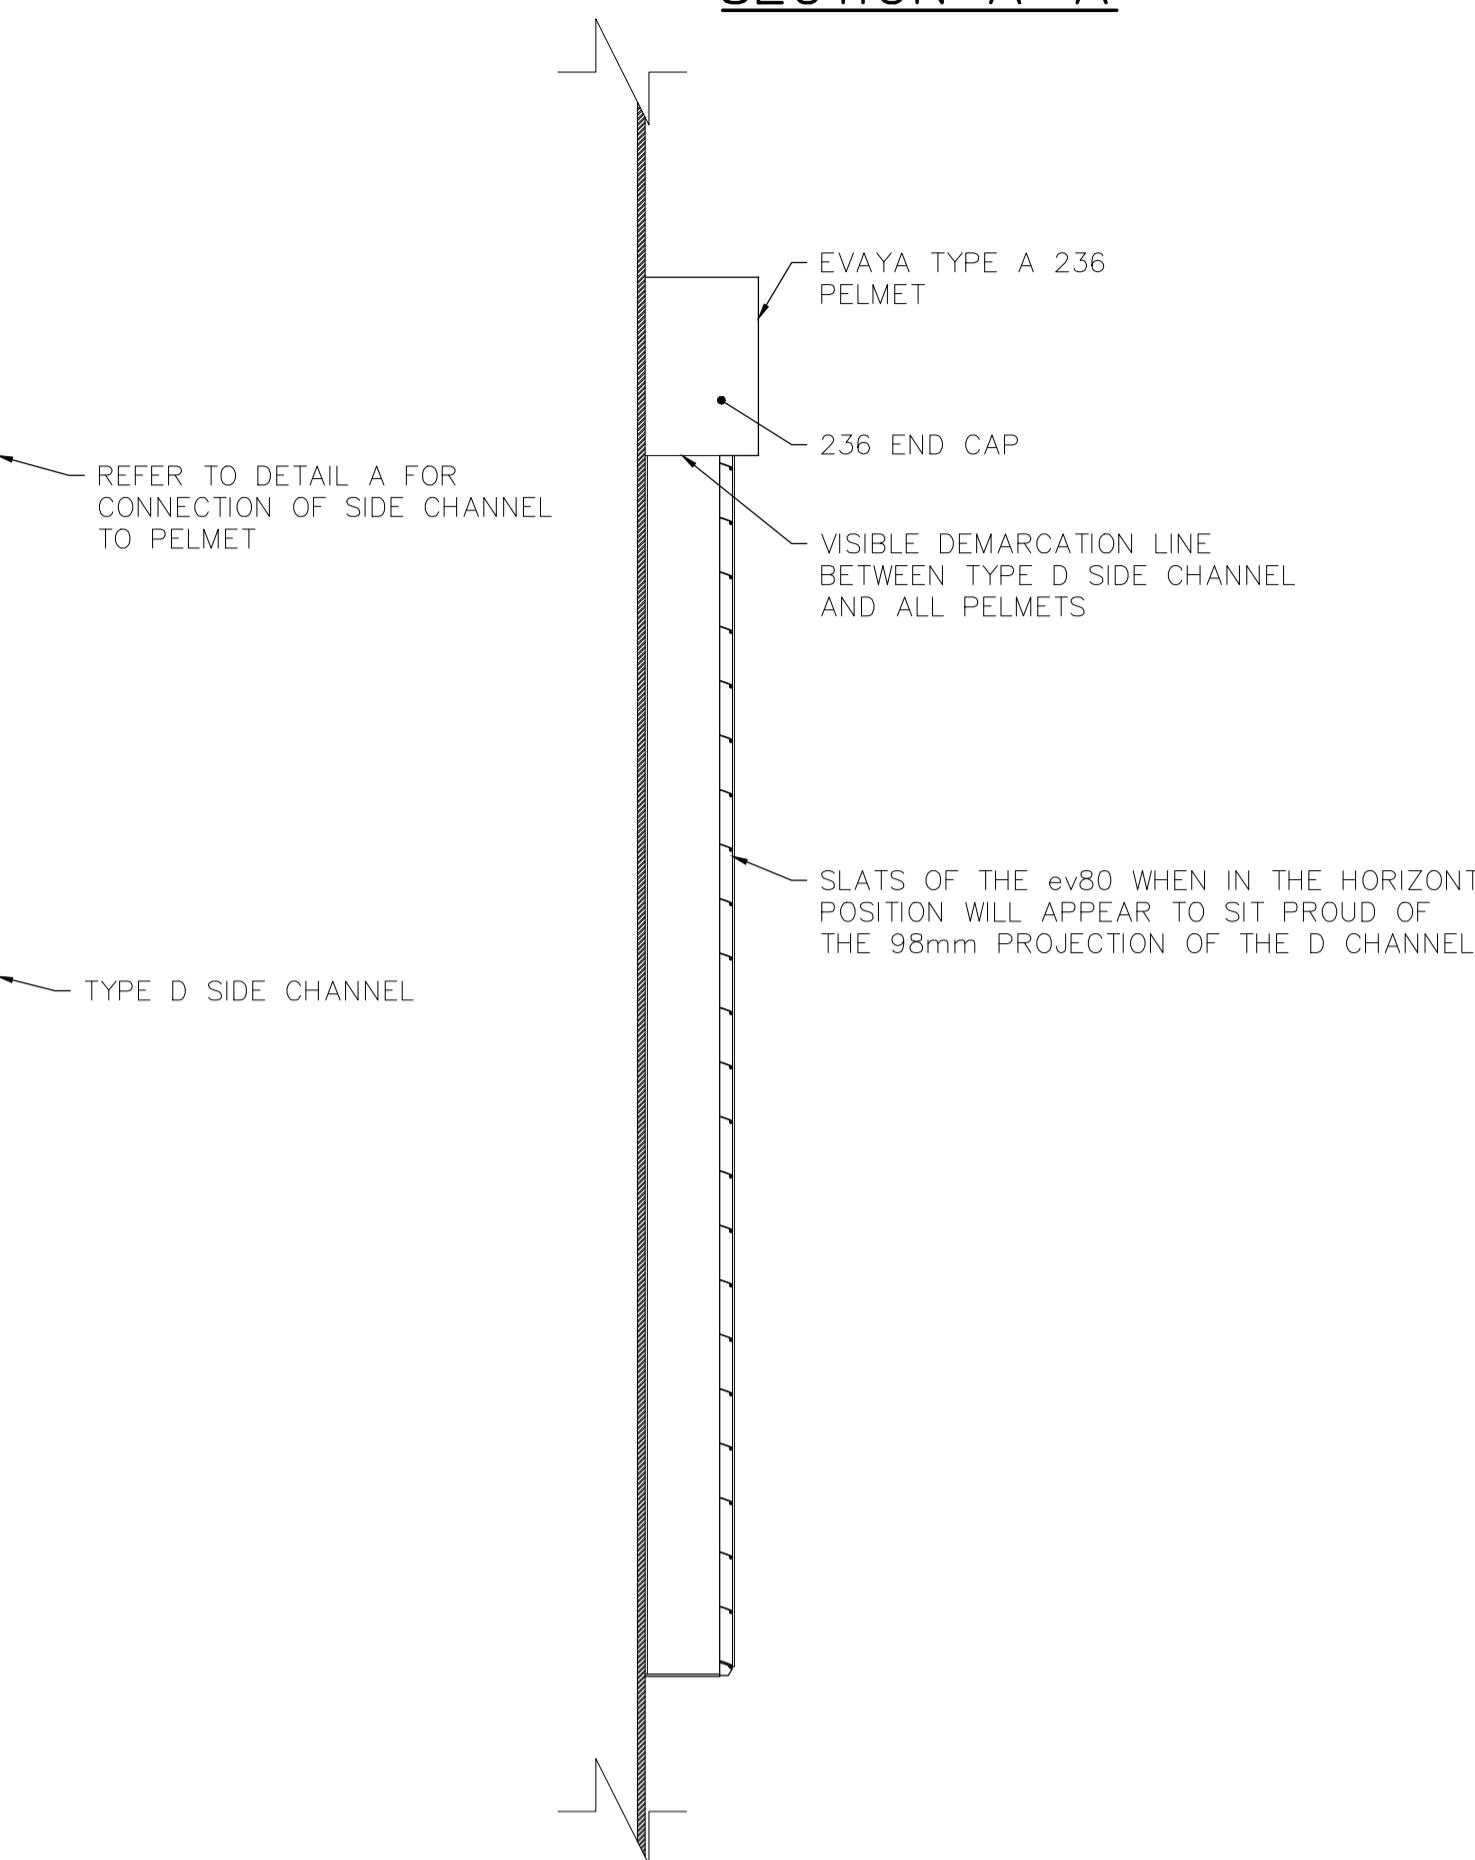


PERSPECTIVE

TYPE A 236 PELMET WITH TYPE D SIDE CHANNEL

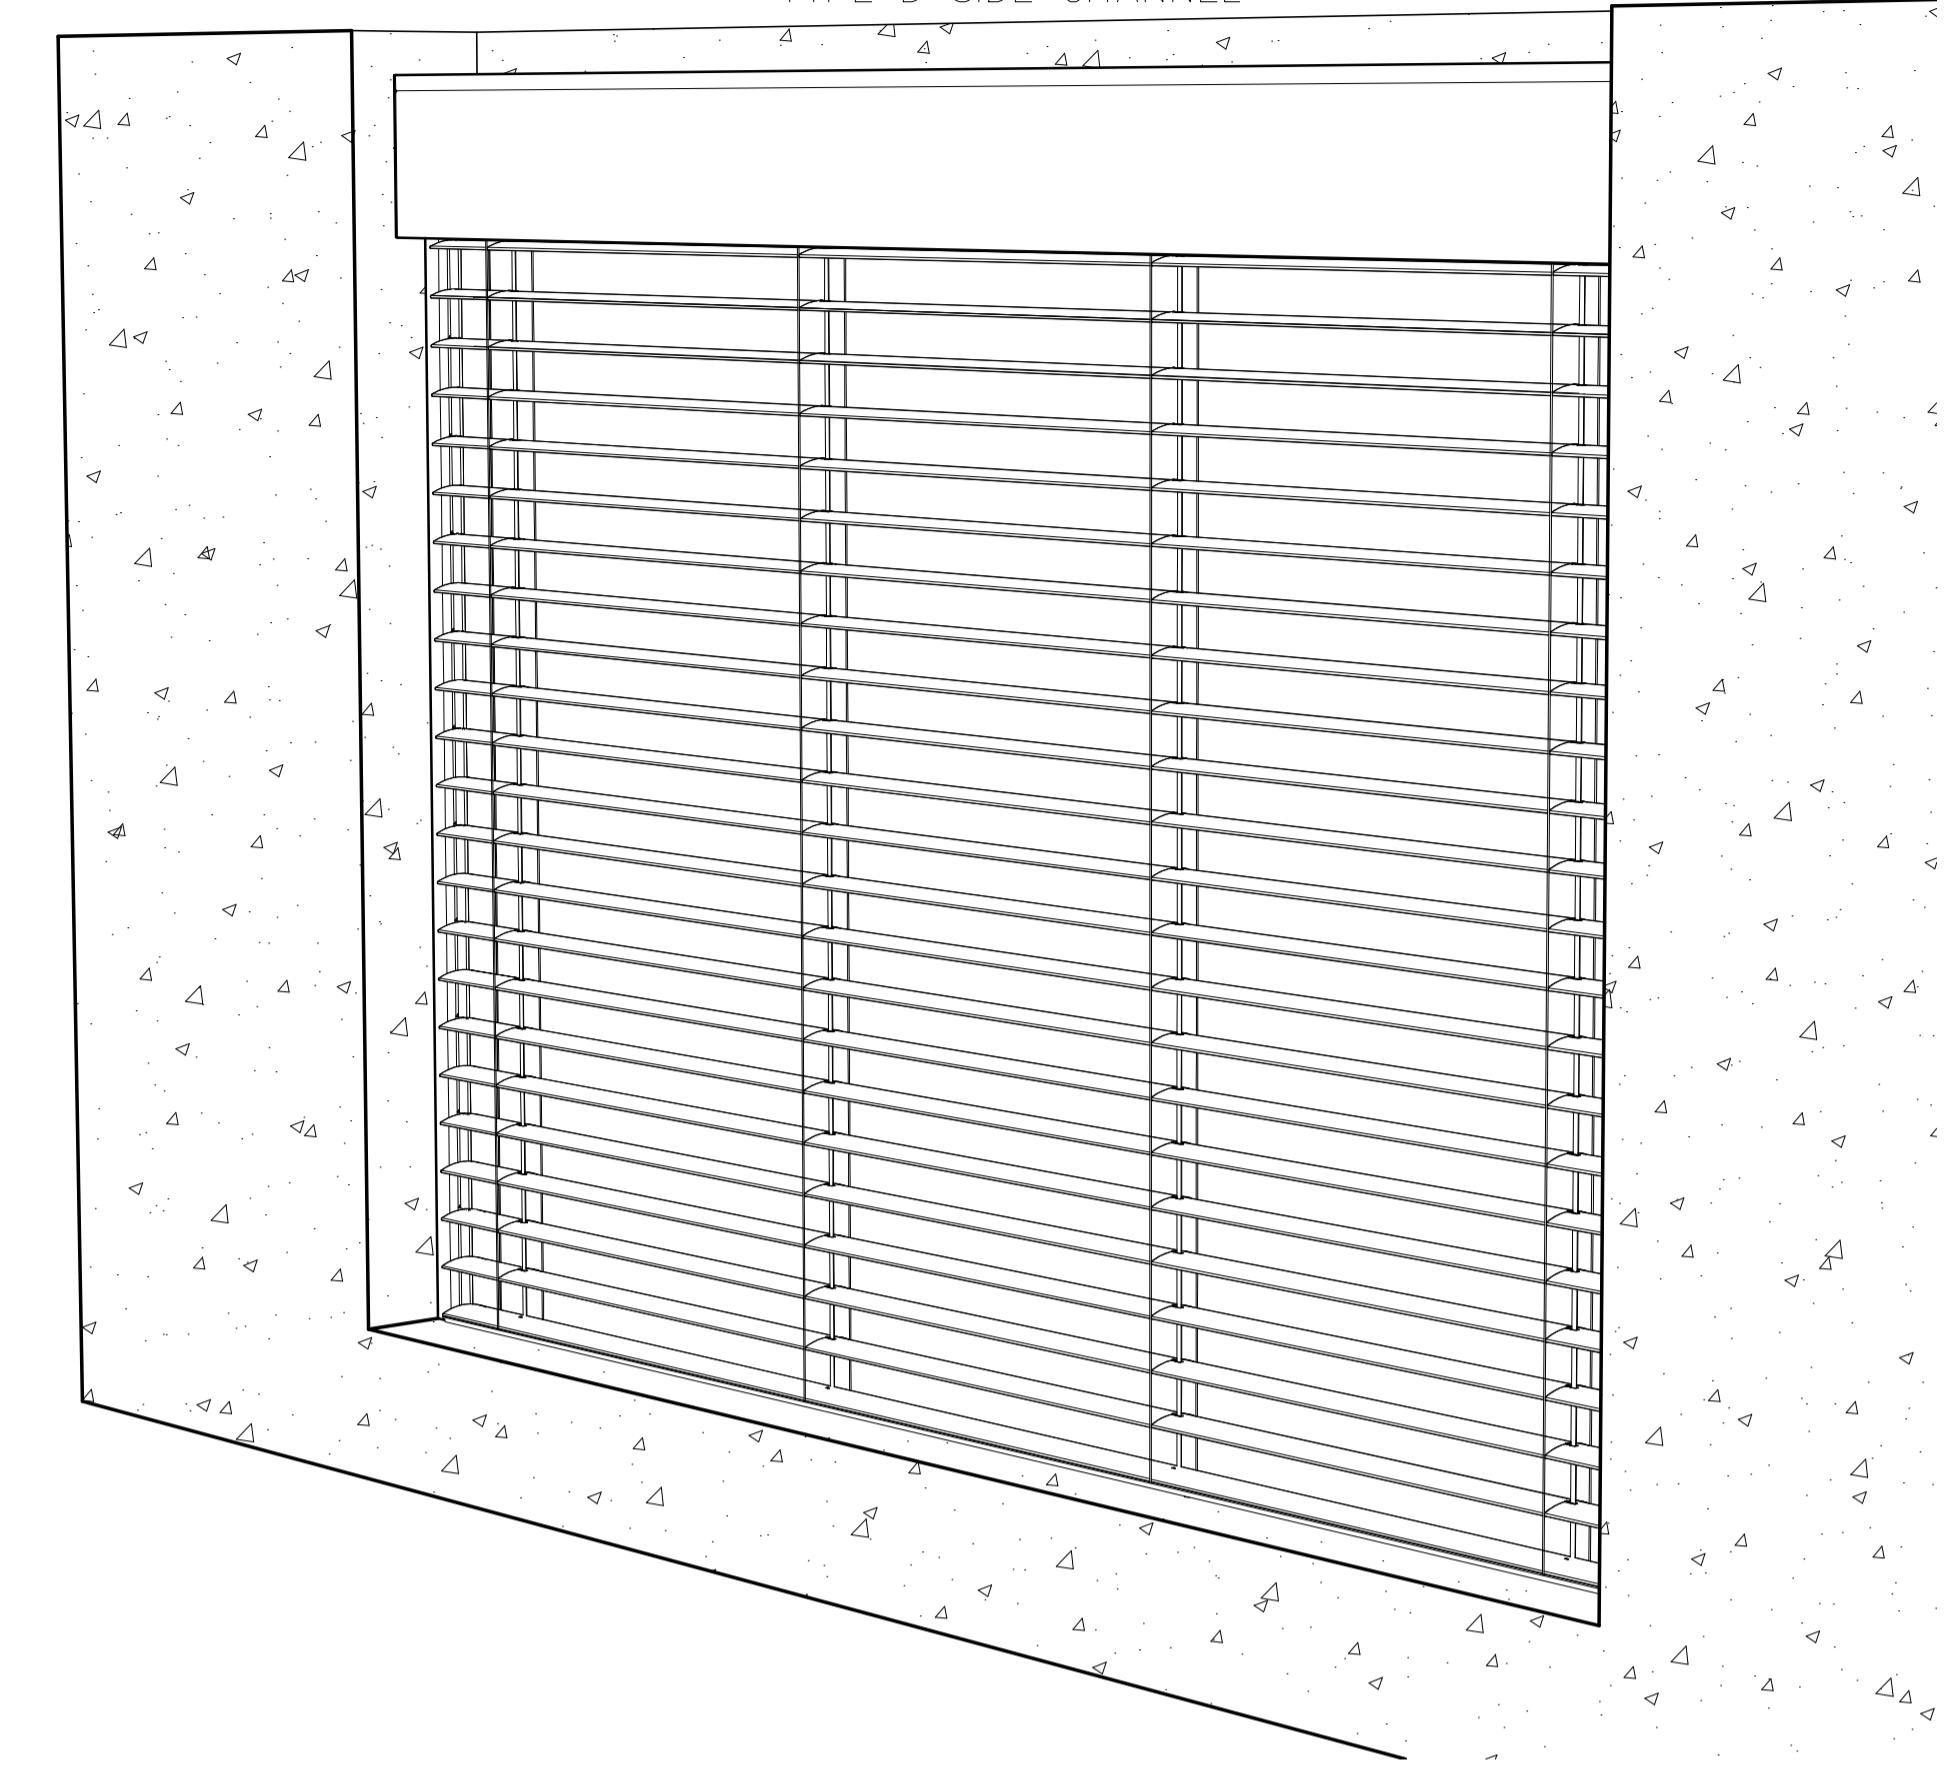

DIMENSIONED PROFILE

SCALE 1:1

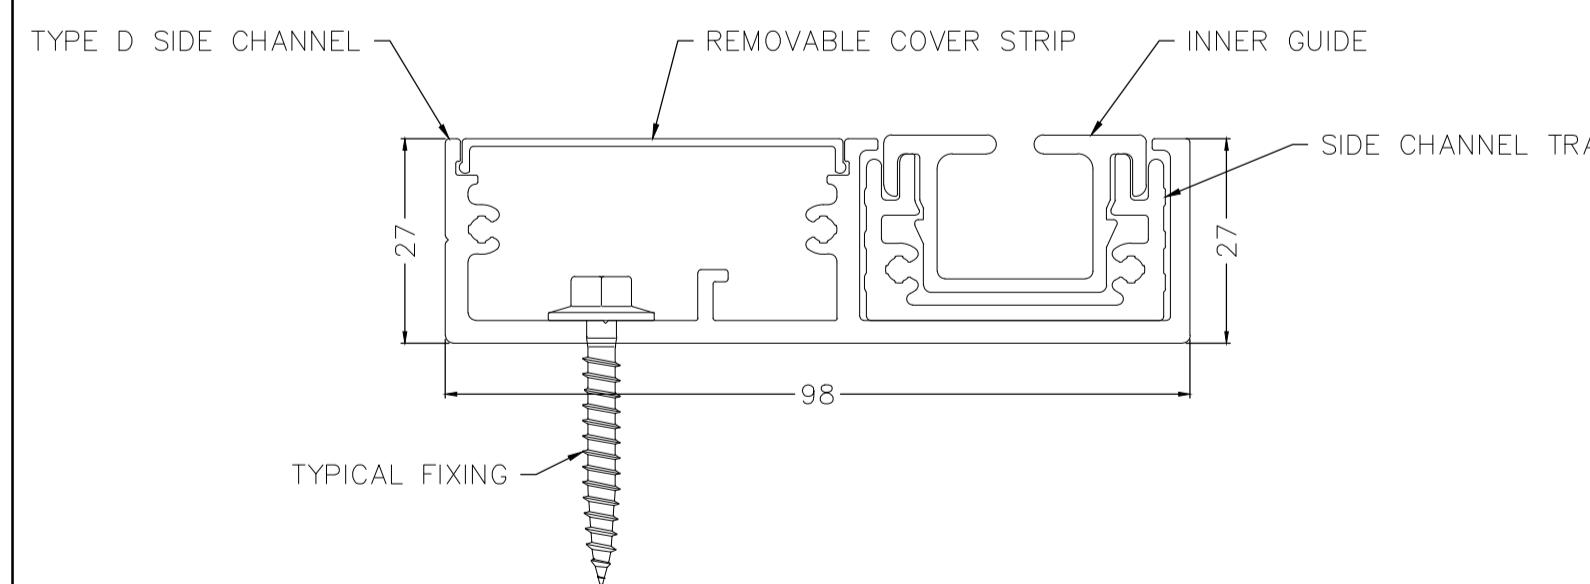


NOTES

- 27mm WIDE WITH A 98mm PROJECTION
- FIXING OPTIONS AVAILABLE FOR FACE FIT OR RECESS APPLICATIONS
- CAPABLE OF LINKING MULTIPLE UNITS SEAMLESSLY
- NO VISIBLE FASTENING OR ANCHORING POINTS


DETAIL A

SCALE 1:1

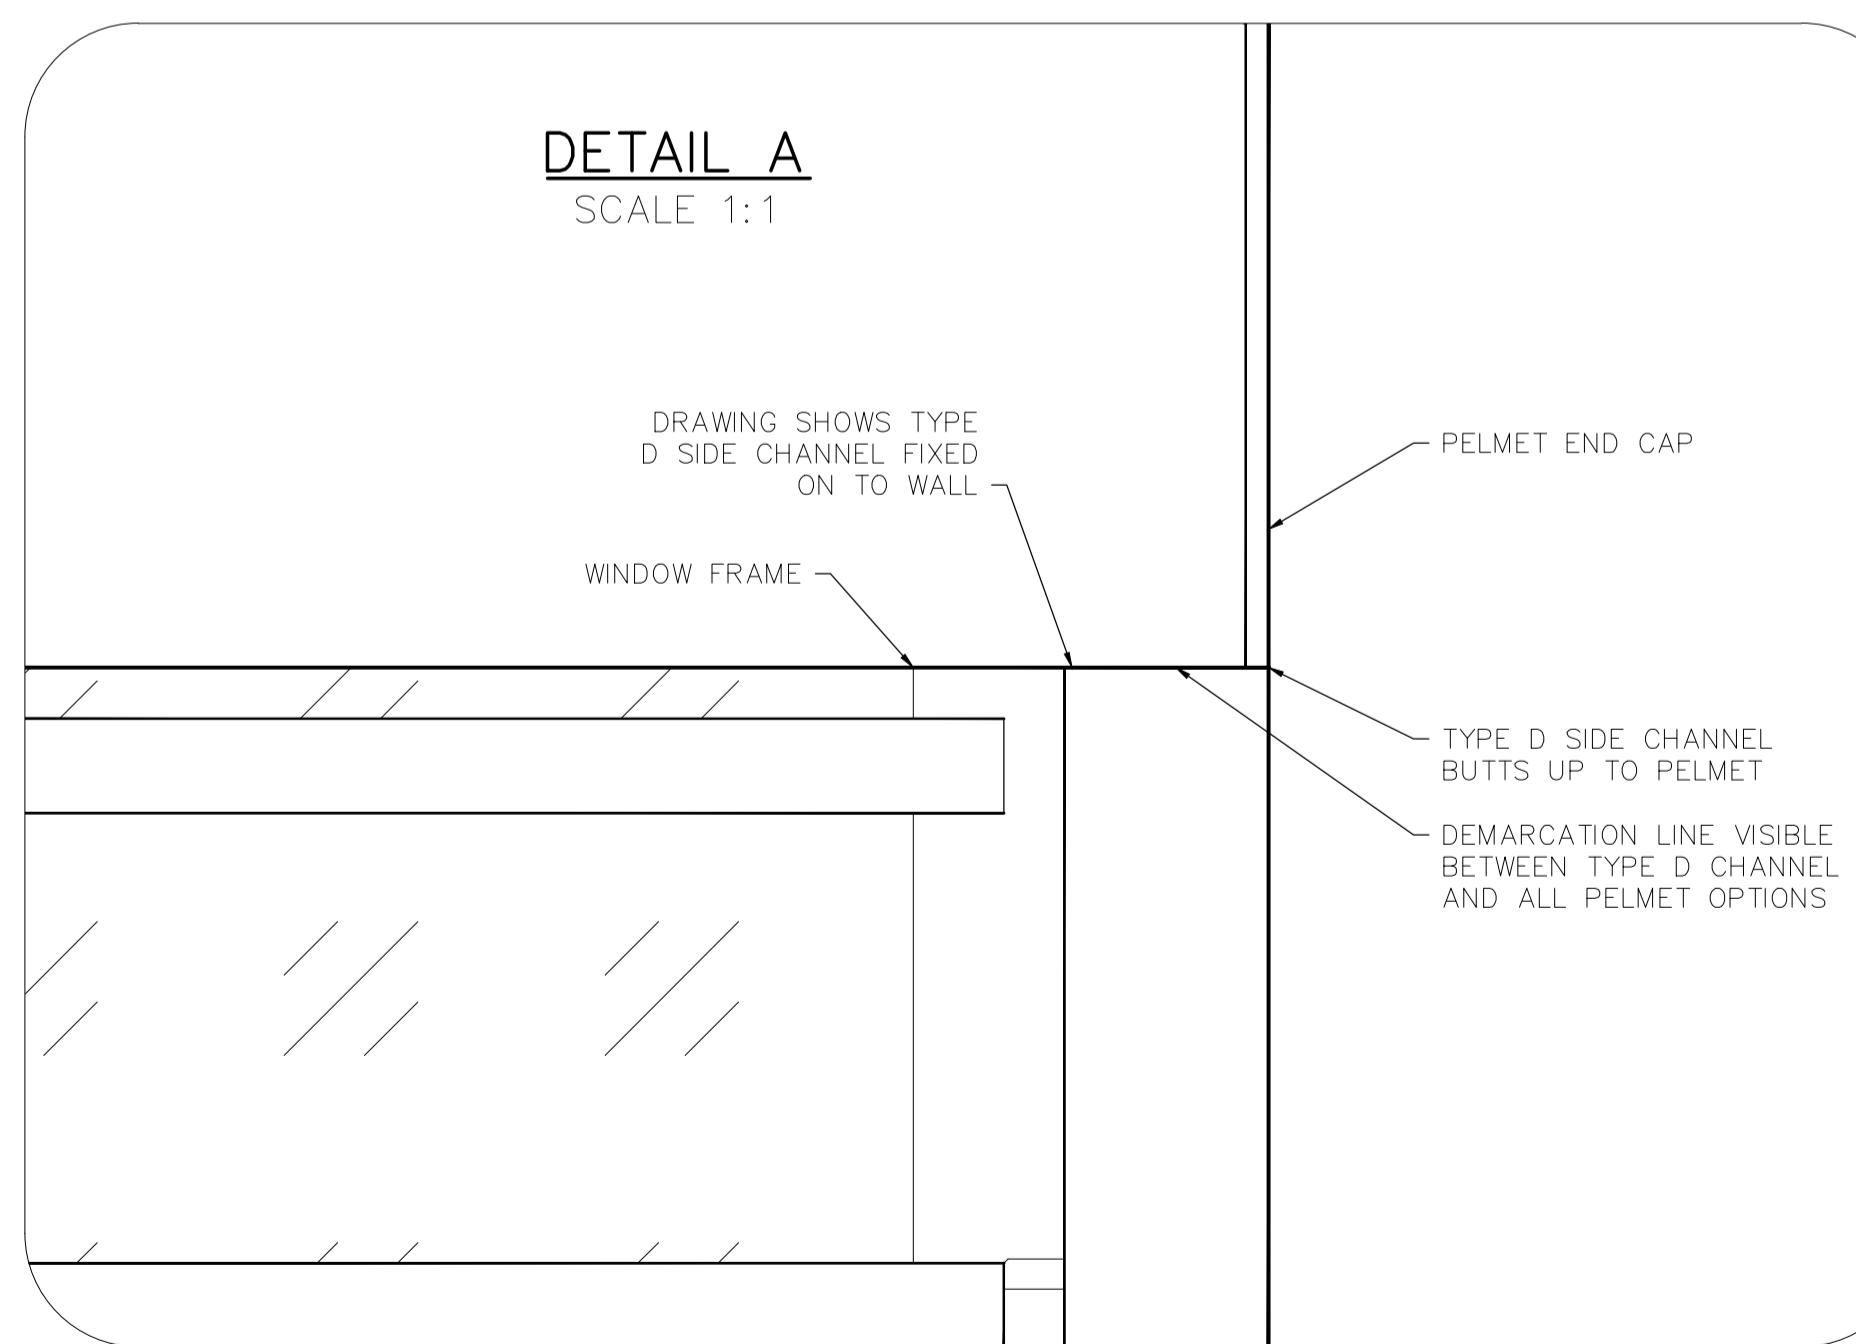

PERSPECTIVE

TYPE A 236 PELMET WITH TYPE D SIDE CHANNEL

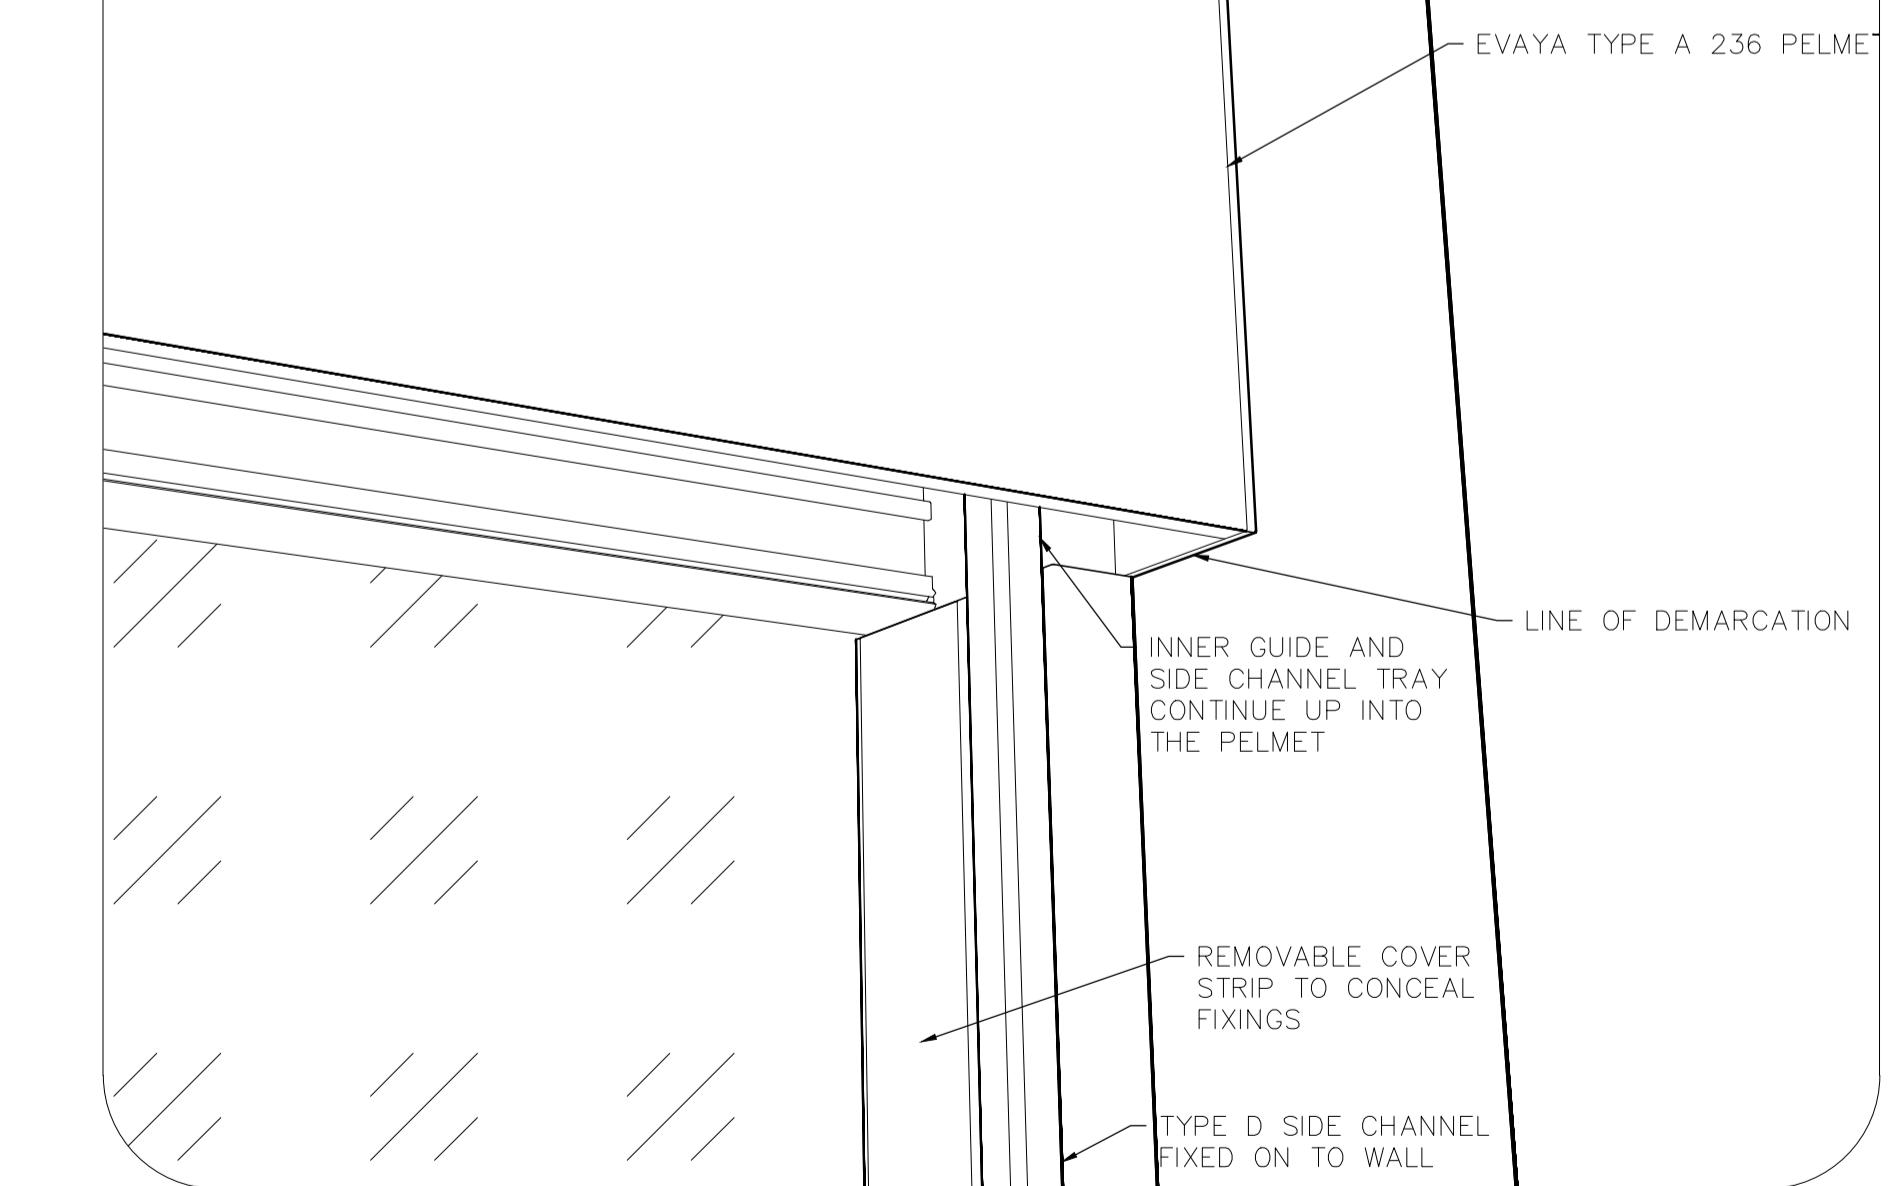

TYPE D SIDE CHANNEL

GUIDE TYPE - TECHNICAL

SCALE	1:10 @ A1	DRAWING NO	ev80-02-04.B	SHEET
BY	SK	DATE	SEP'25	6 of 8
CHECKED	PA	DATE	SEP'25	CLIENT
				ADDRESS