



FRONT ELEVATION

TYPE A 236 PELMET WITH TYPE E SIDE CHANNELS

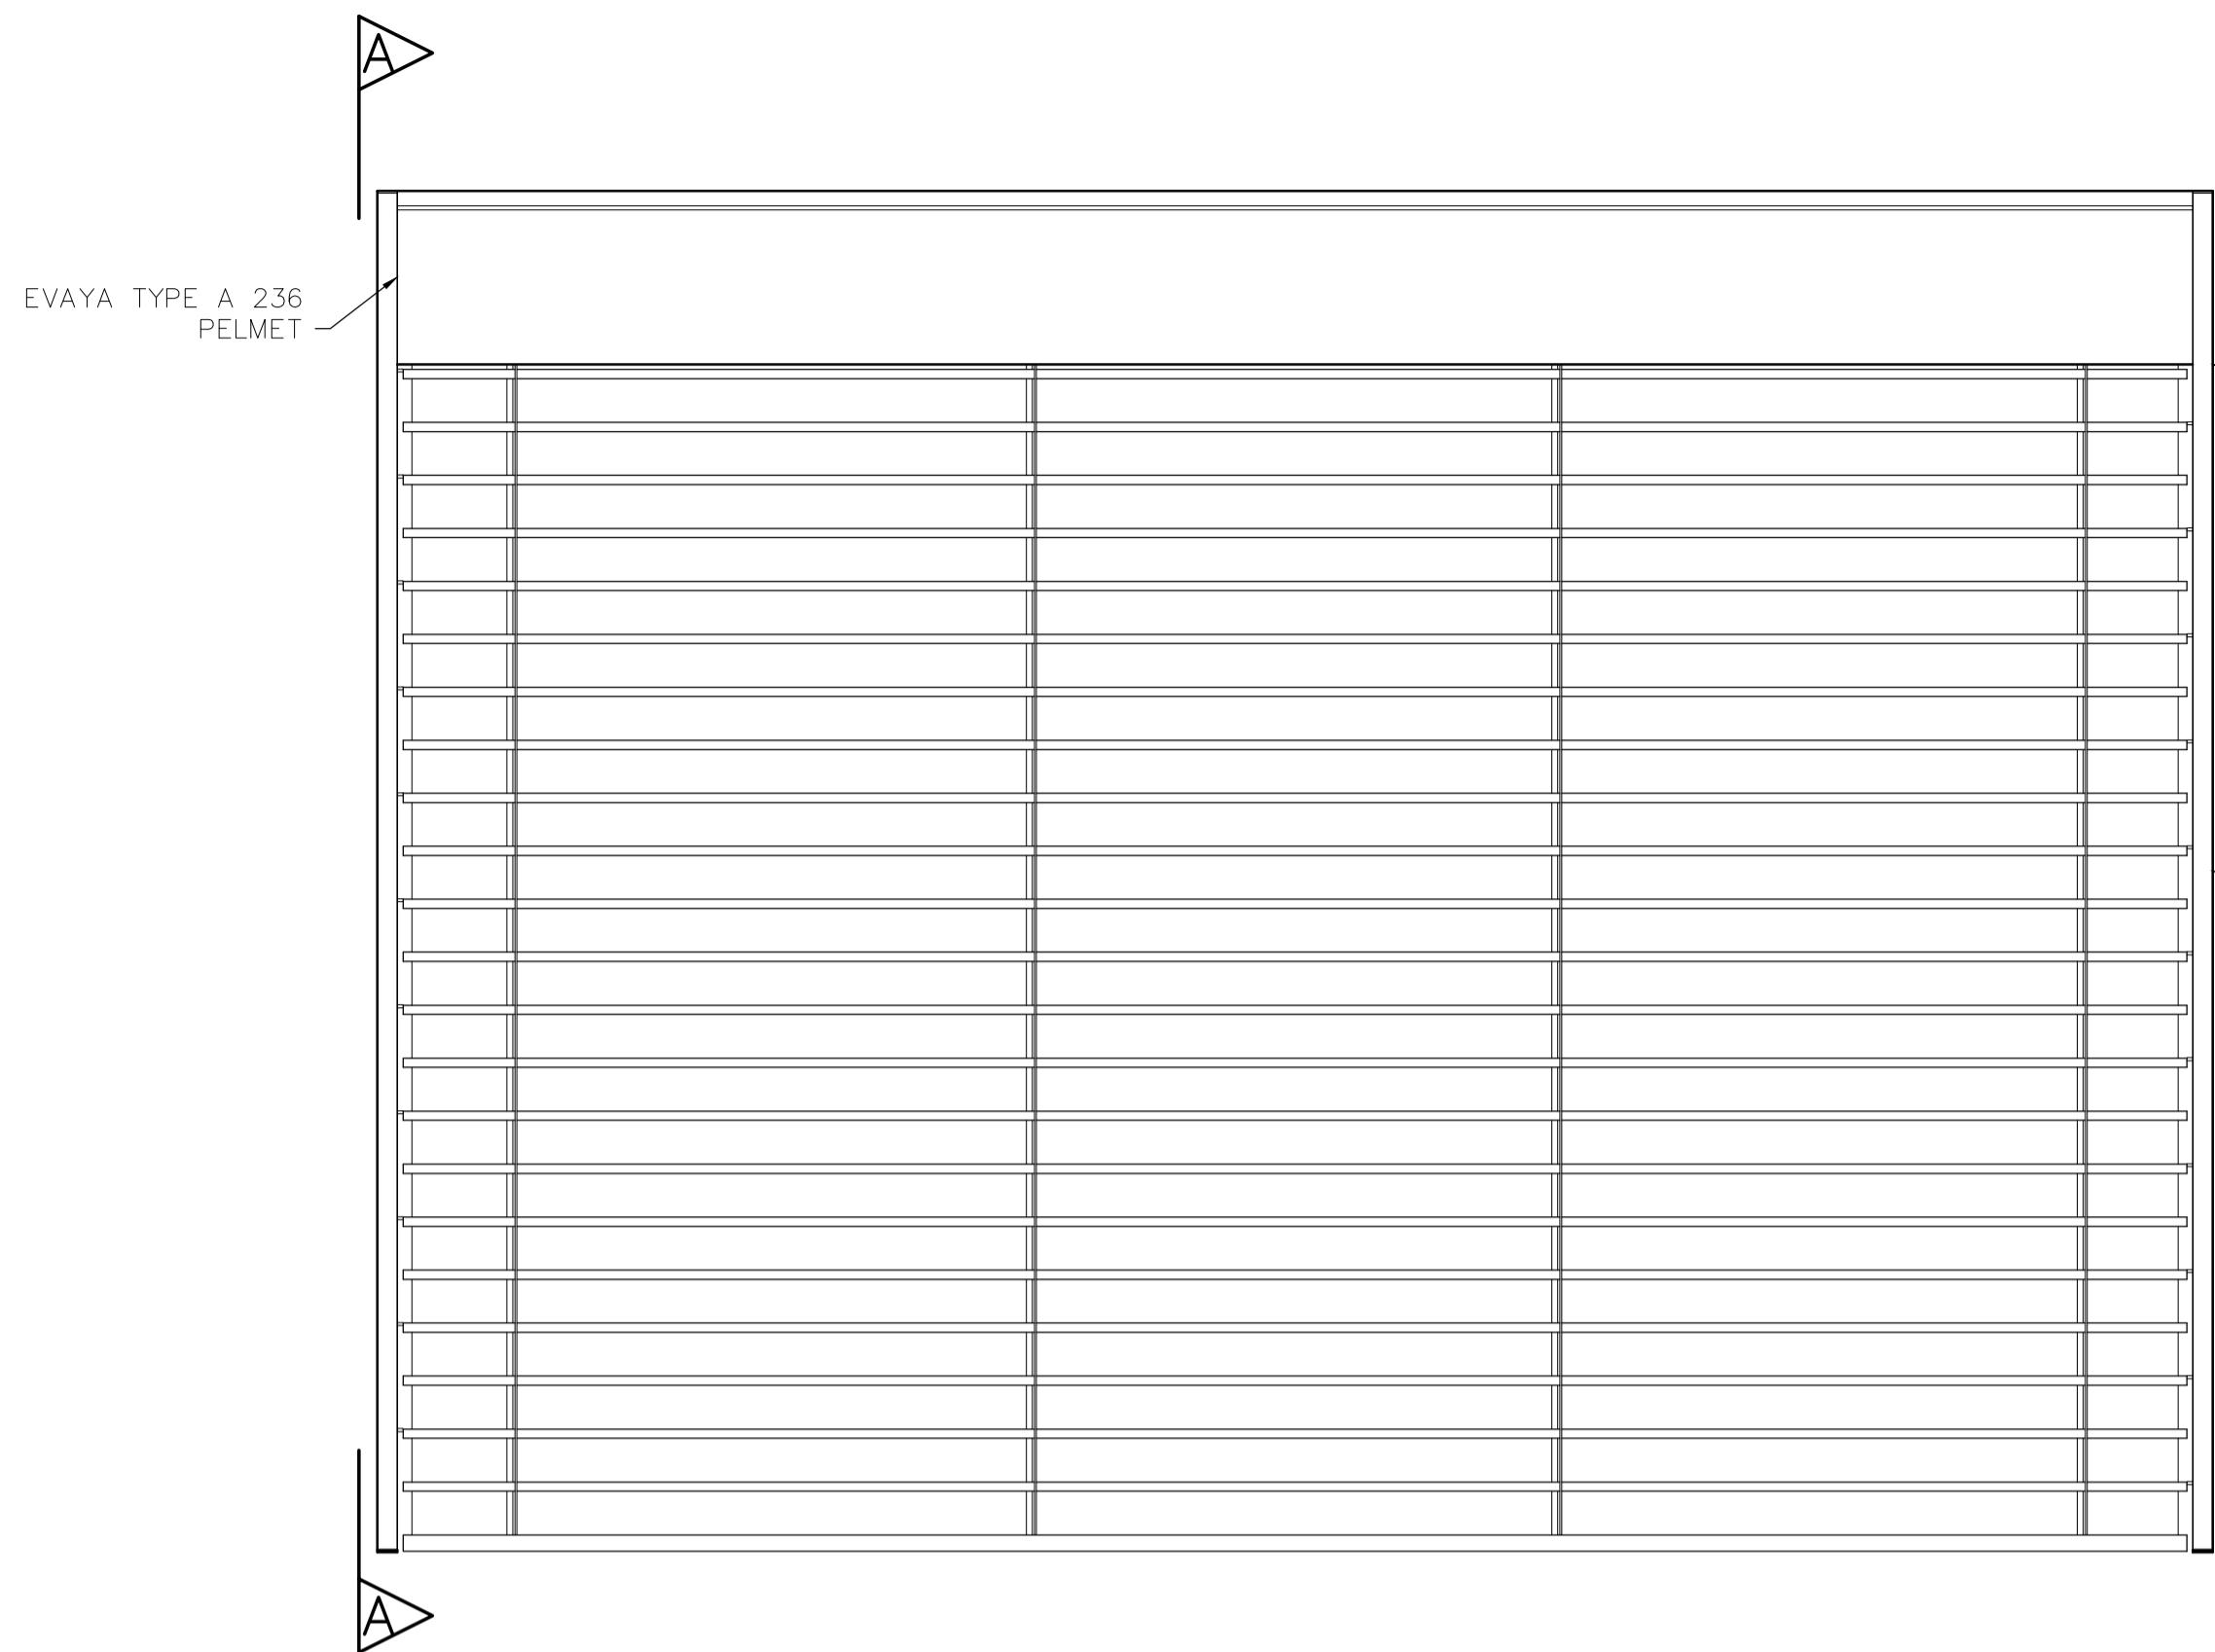


SECTION A-A

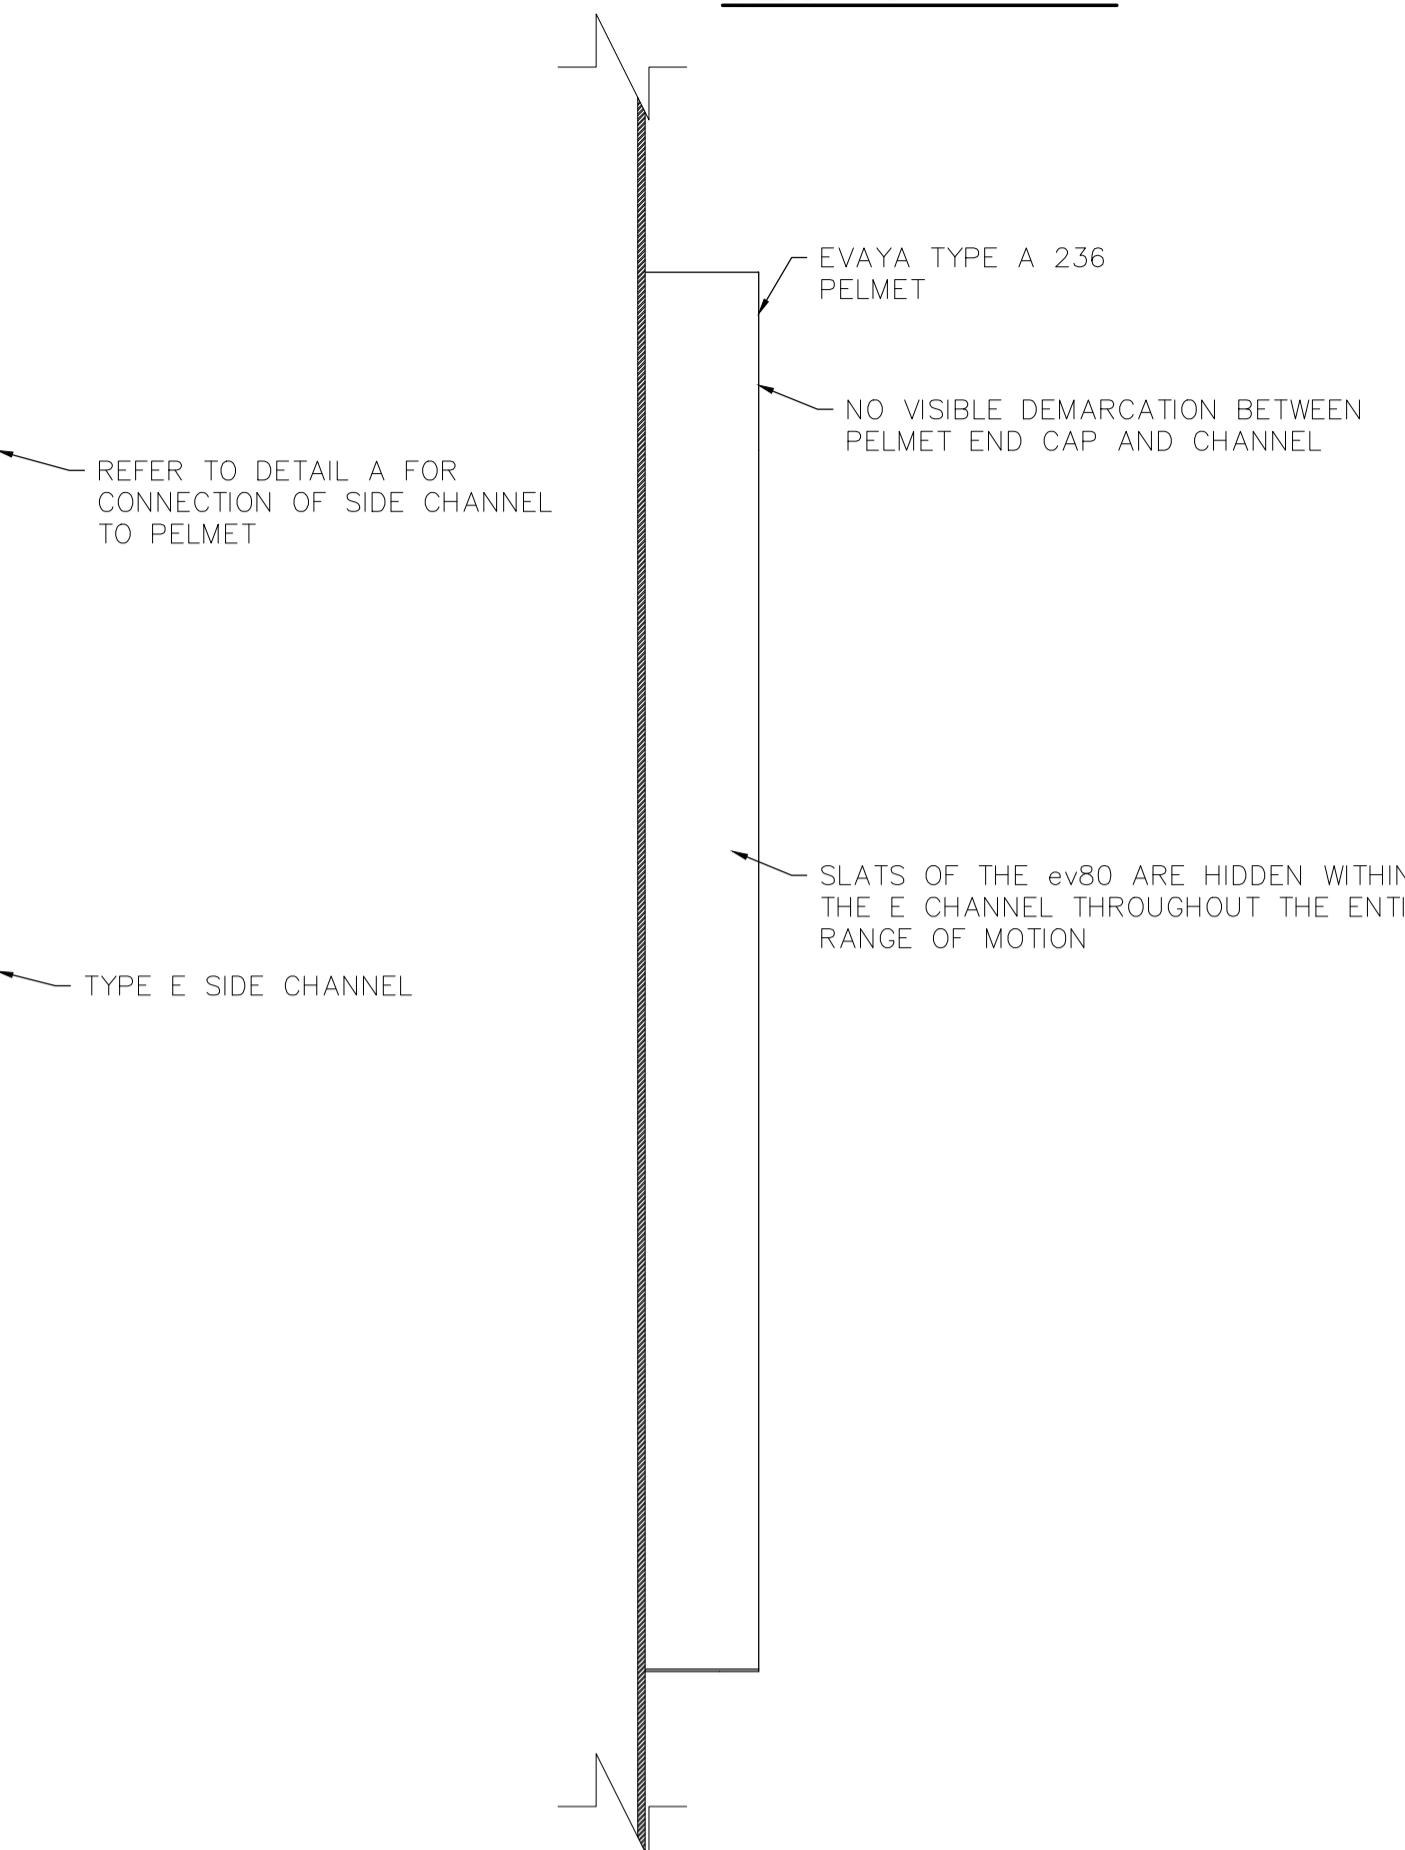


PERSPECTIVE

TYPE A 236 PELMET WITH
TYPE E SIDE CHANNEL

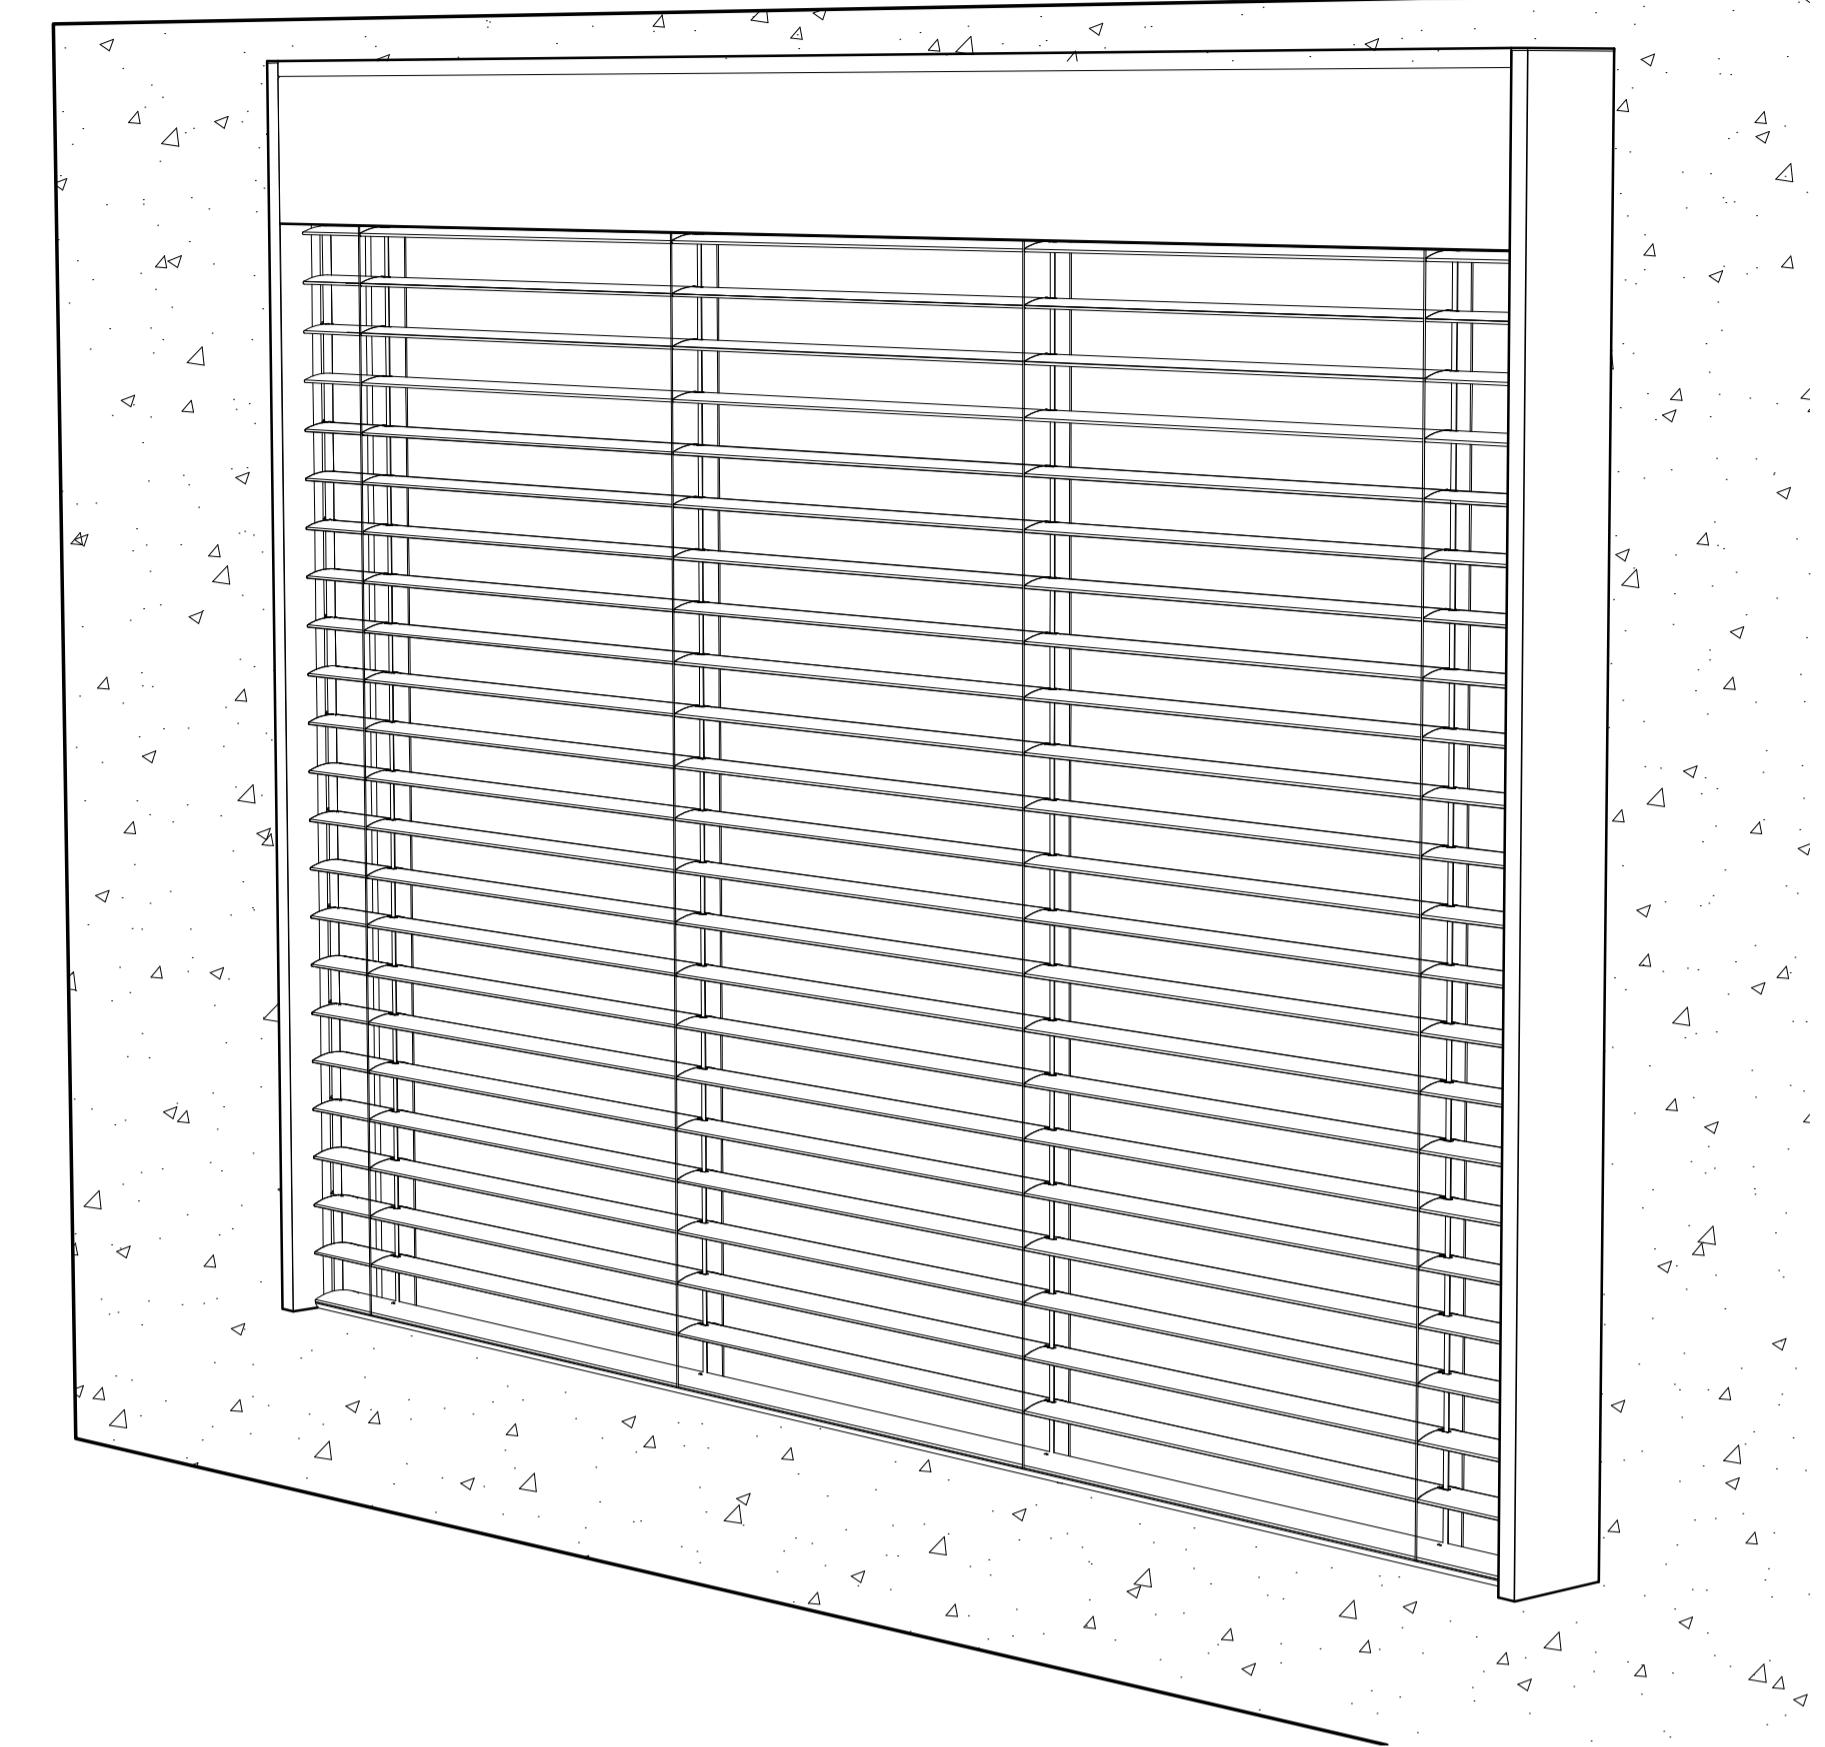


DIMENSIONED PROFILE

SCALE 1:1

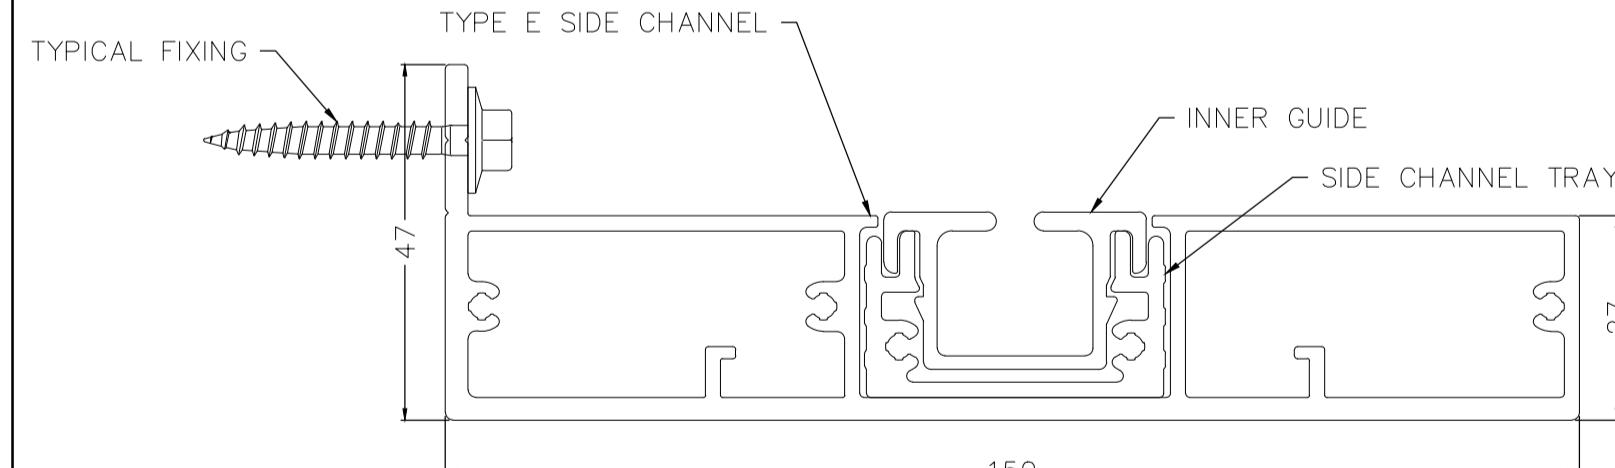

DETAIL A

SCALE 1:1

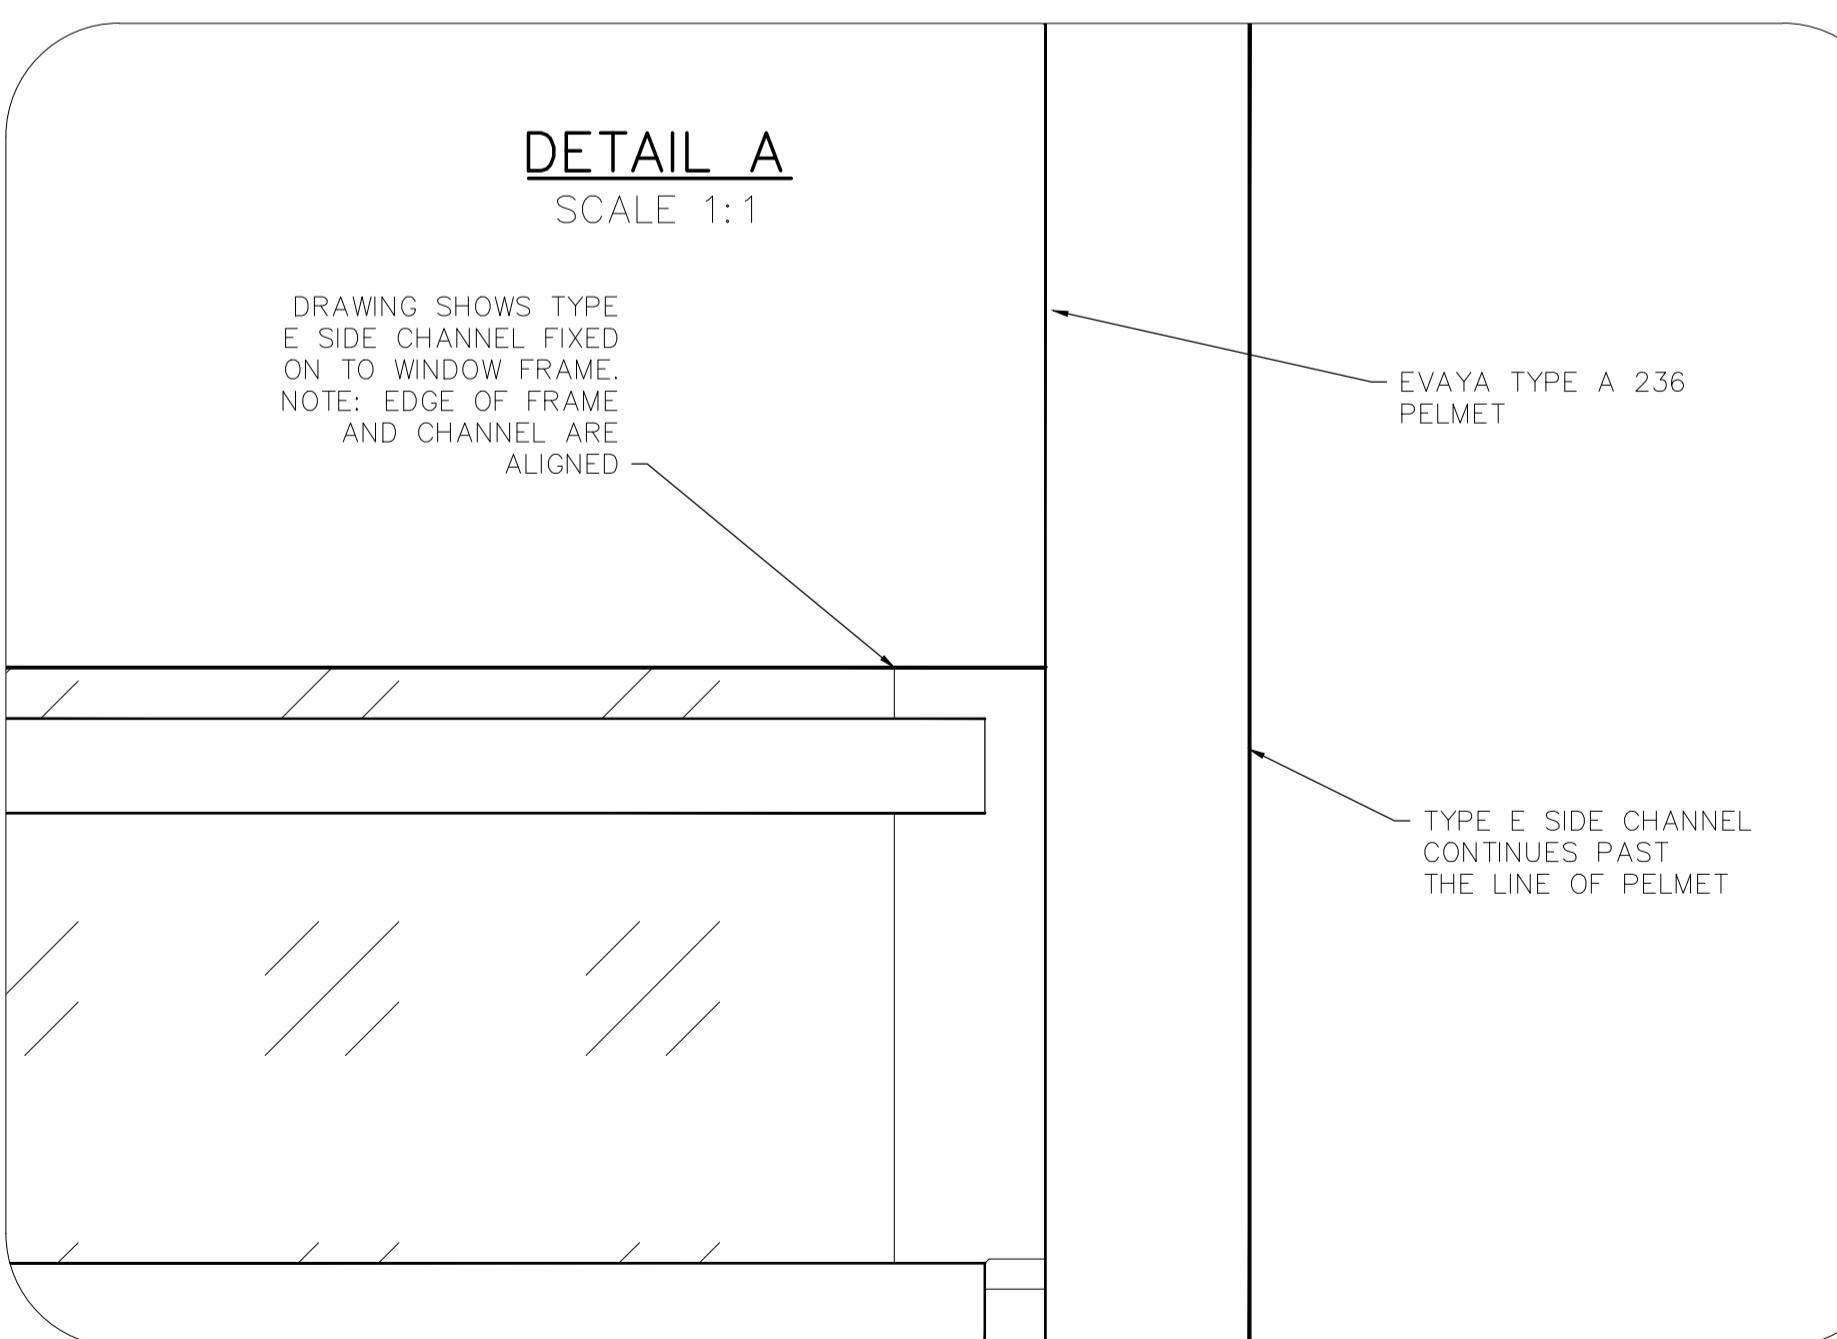


NOTES

- 27mm WIDE x 47mm WITH A 150mm PROJECTION
- FIXING OPTIONS AVAILABLE FOR FACE FIT APPLICATIONS
- MINIMAL FASTENING POINTS

PERSPECTIVE

TYPE A 236 PELMET WITH TYPE E SIDE
CHANNEL FACE FIXED ONTO WINDOW
FRAME

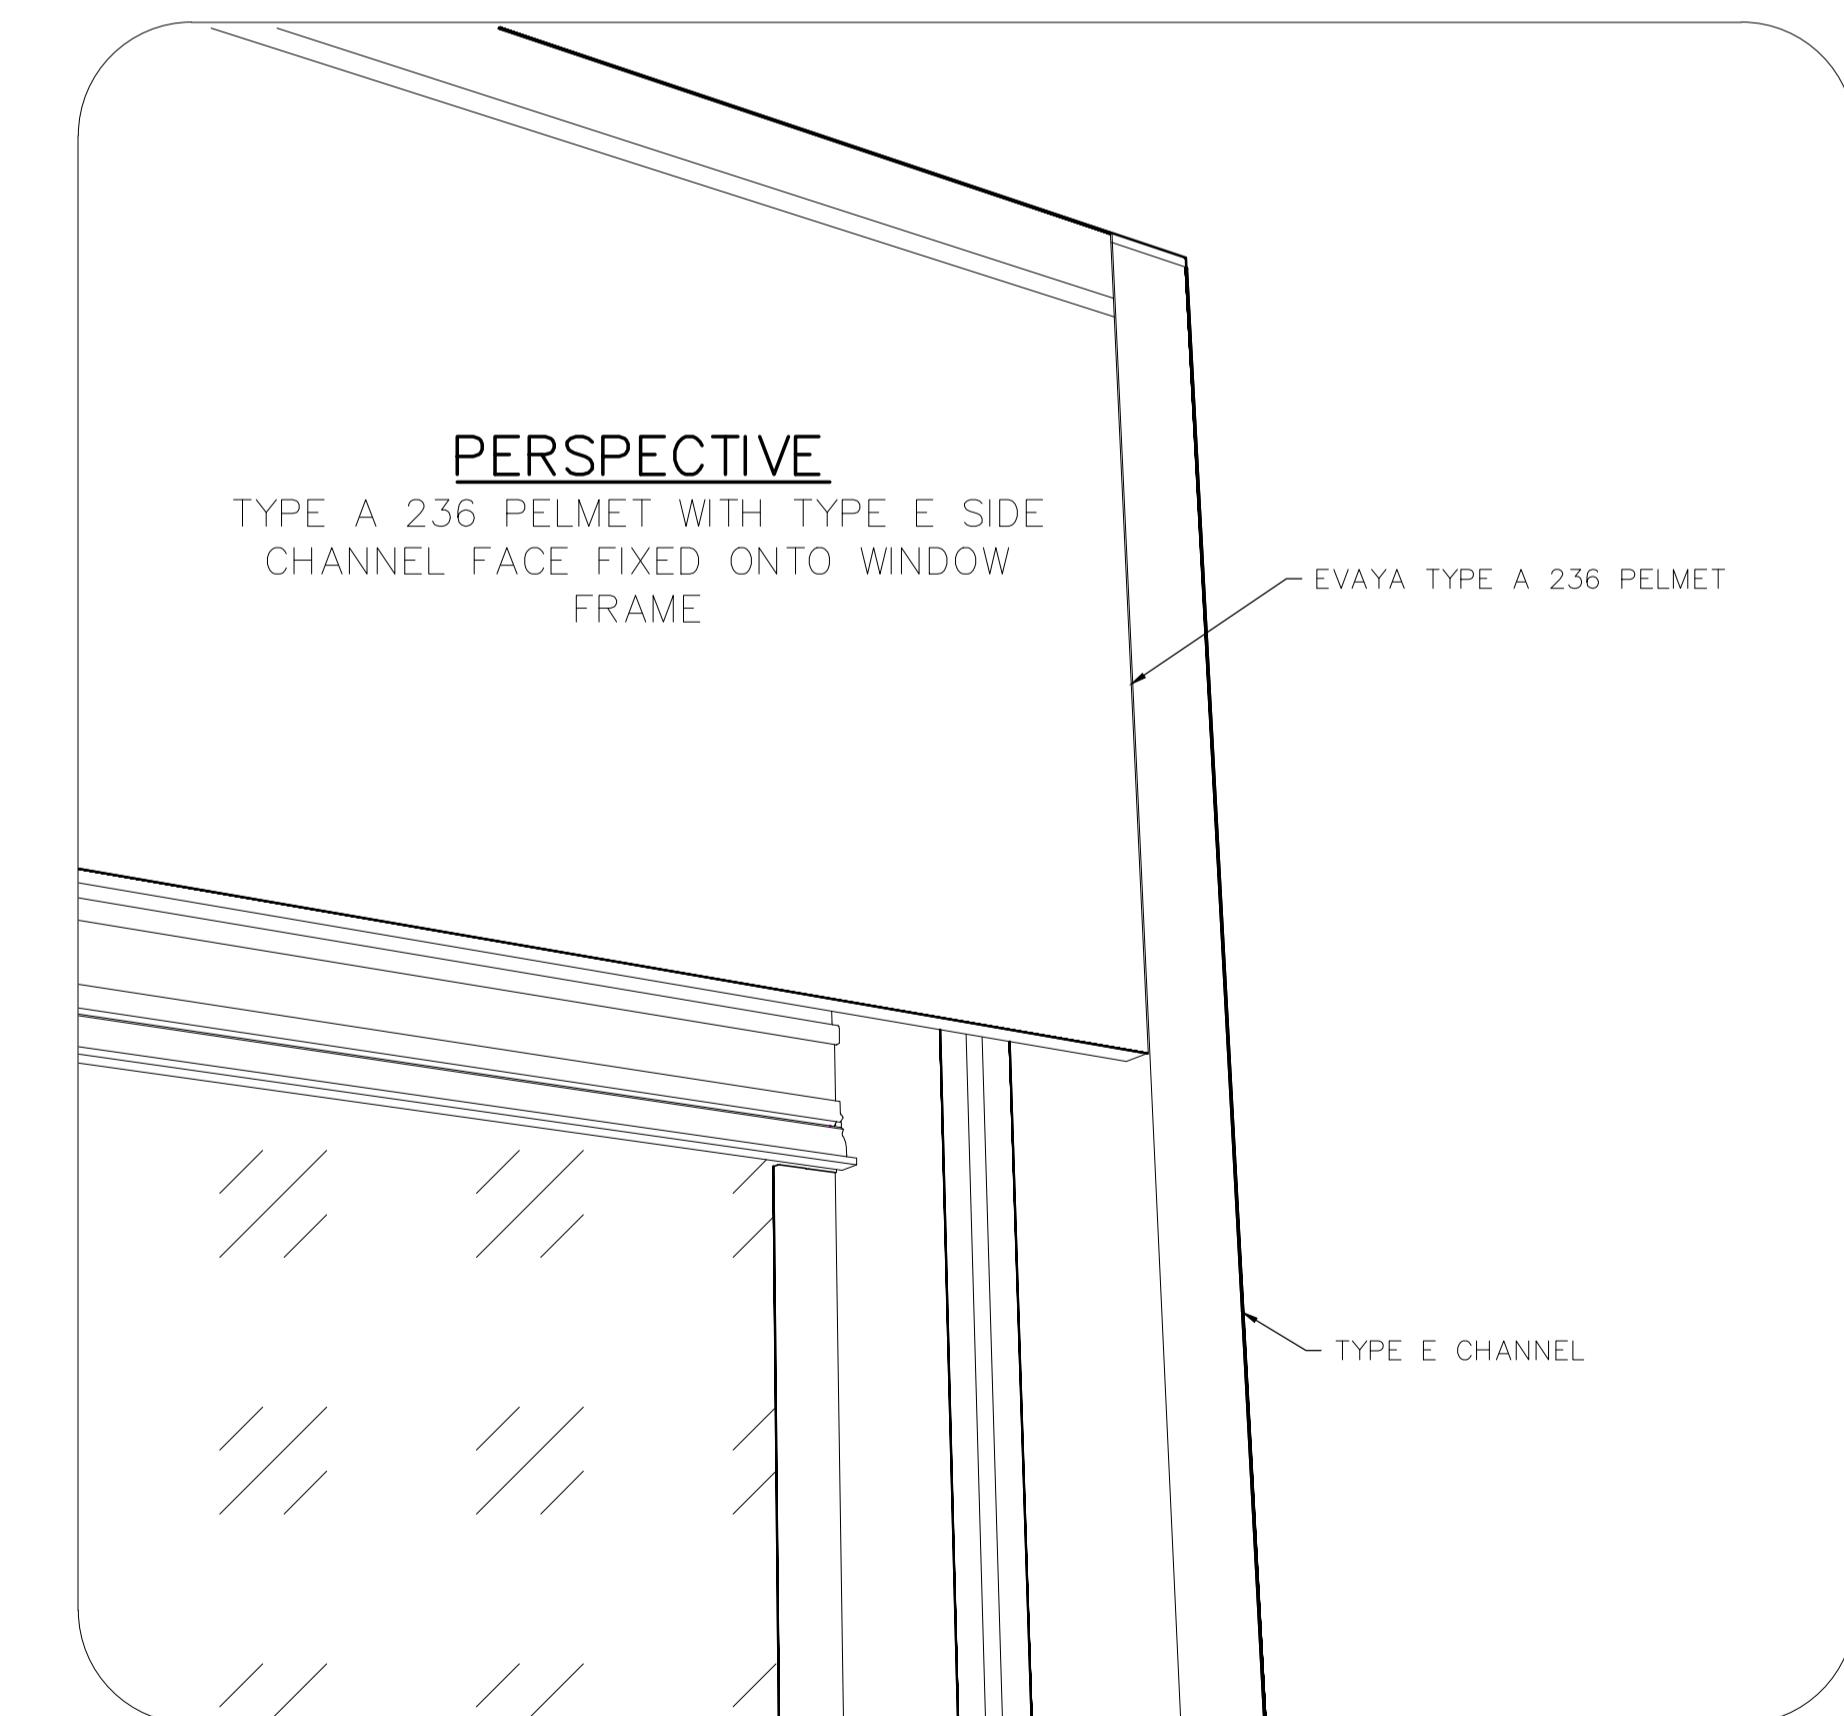

TYPE E SIDE CHANNEL

GUIDE TYPE - TECHNICAL

SCALE 1:10 @ A1	DRAWING NO. ev80-02-05.B	SHEET 7 of 8
BY SK	DATE SEP'25	CLIENT
CHECKED PA	DATE SEP'25	ADDRESS

