



FRONT ELEVATION

TYPE A 236 PELMET WITH TYPE F SIDE CHANNELS

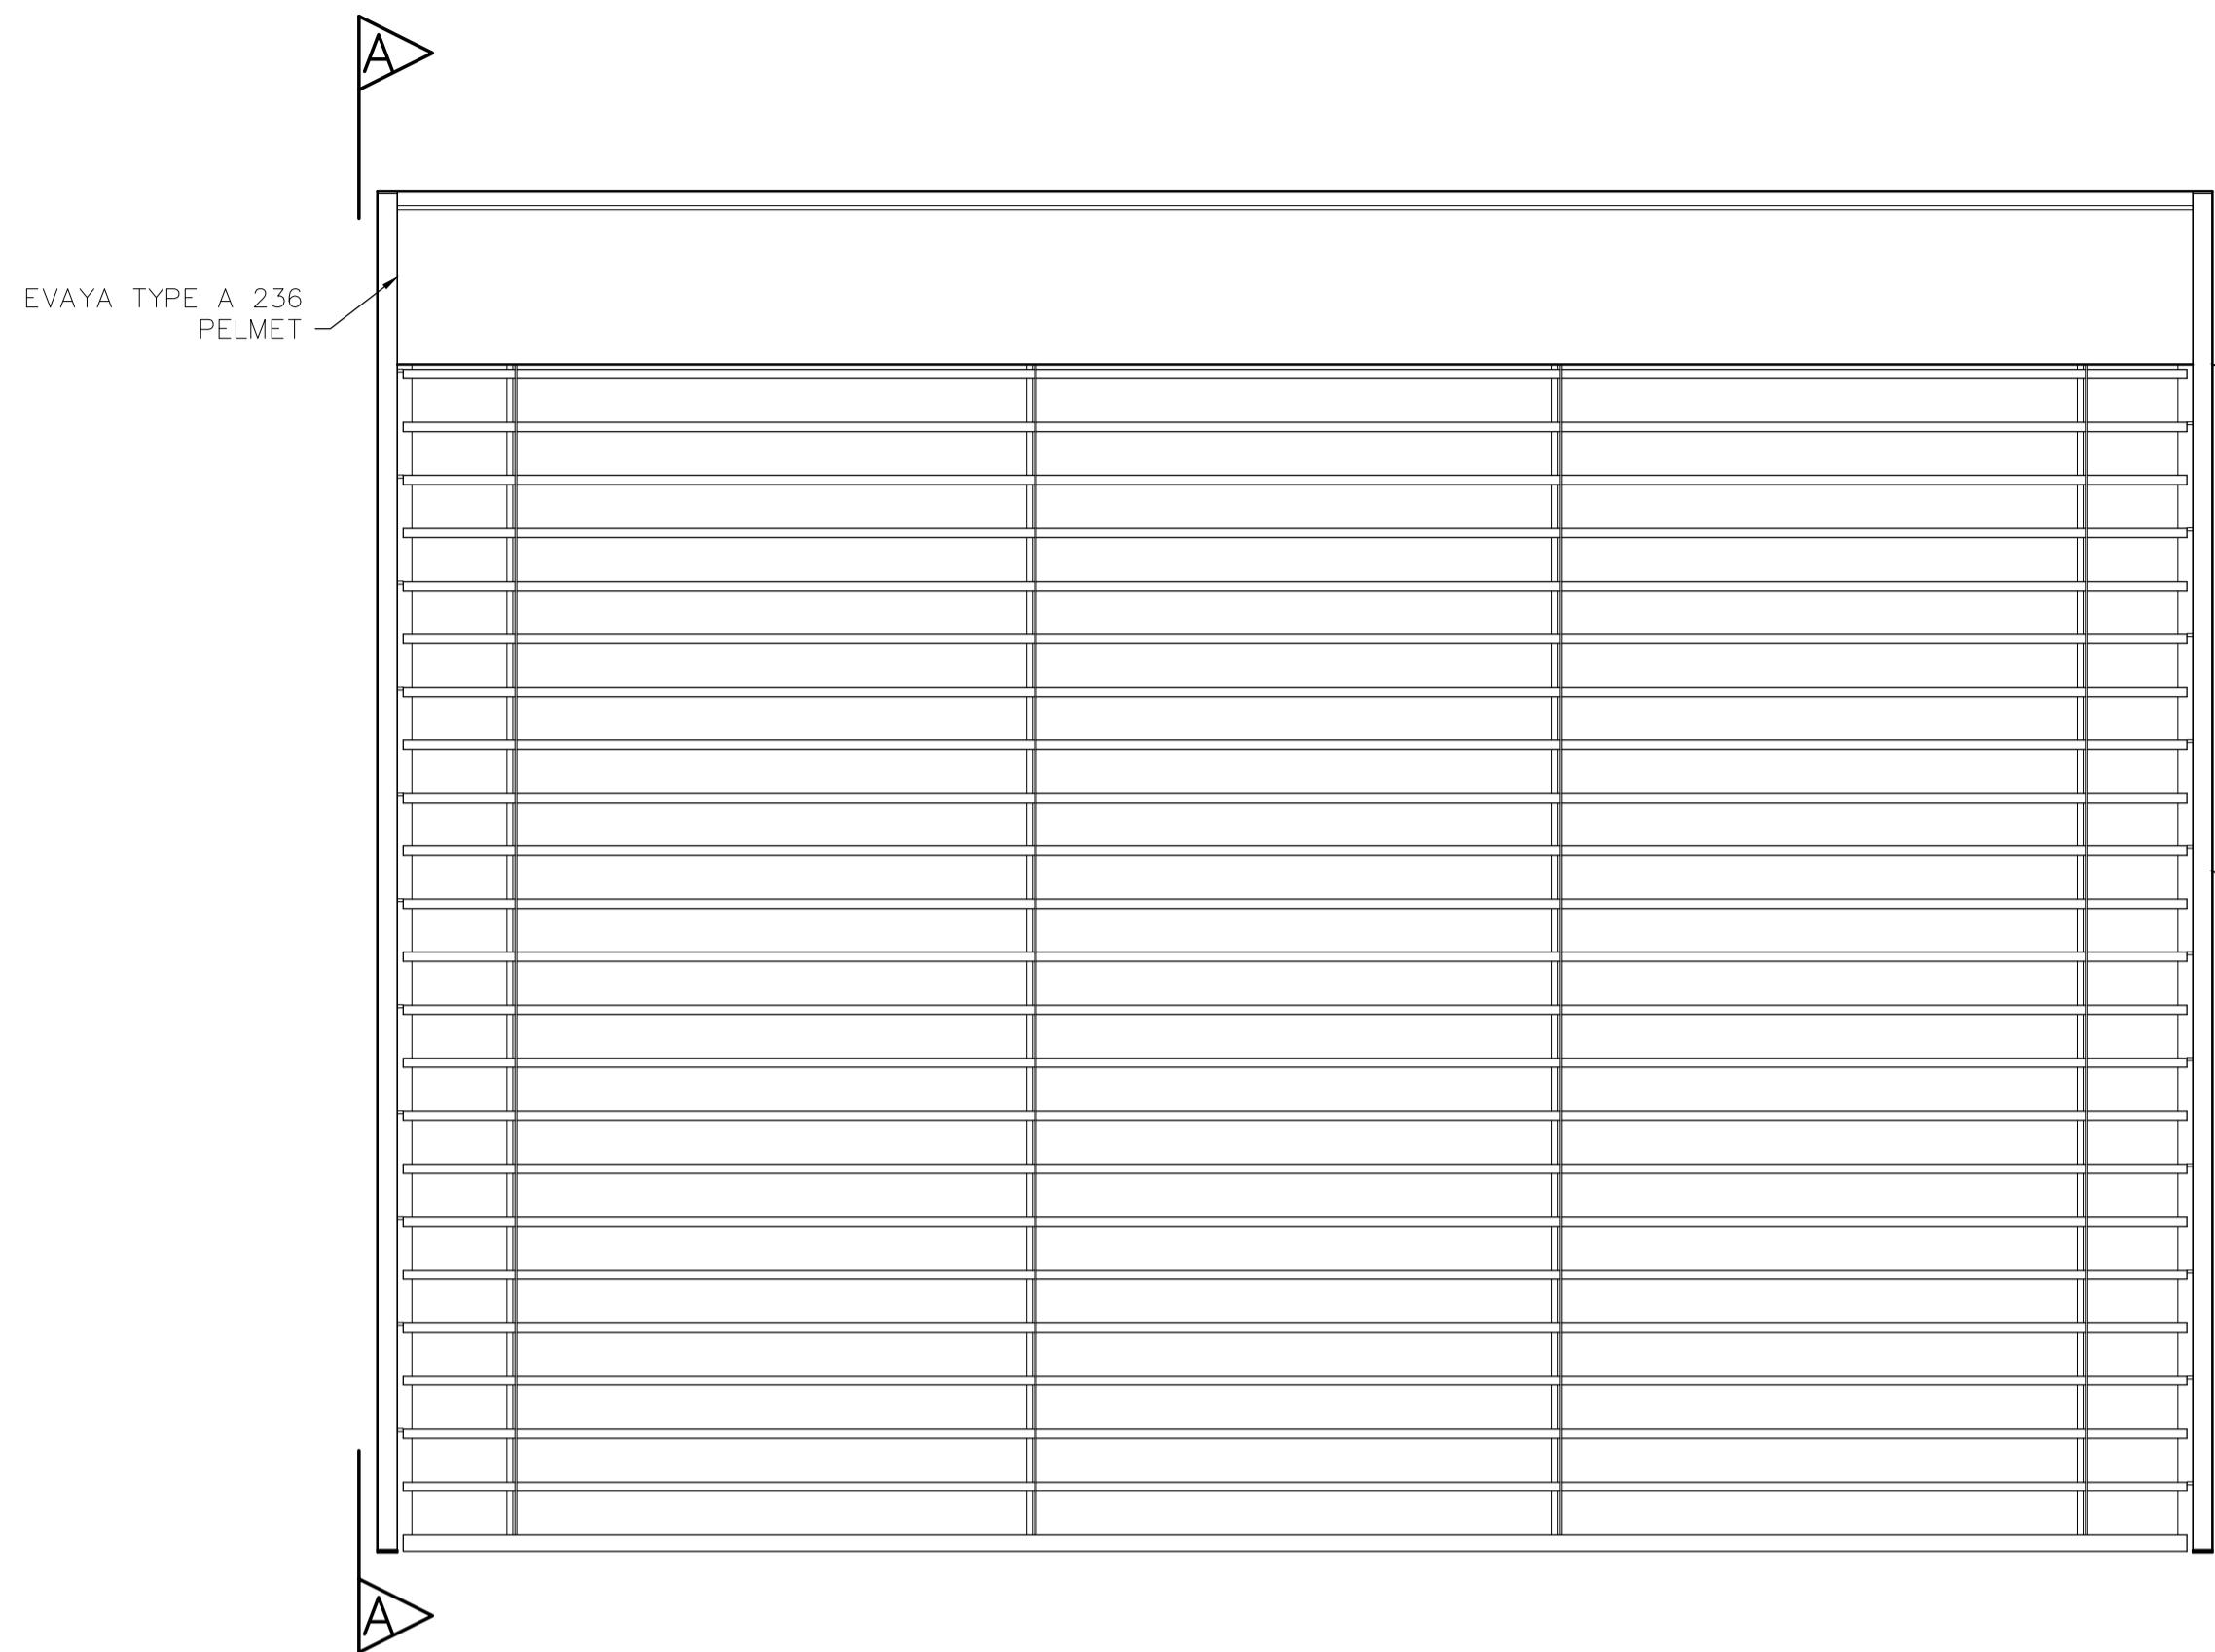


SECTION A-A

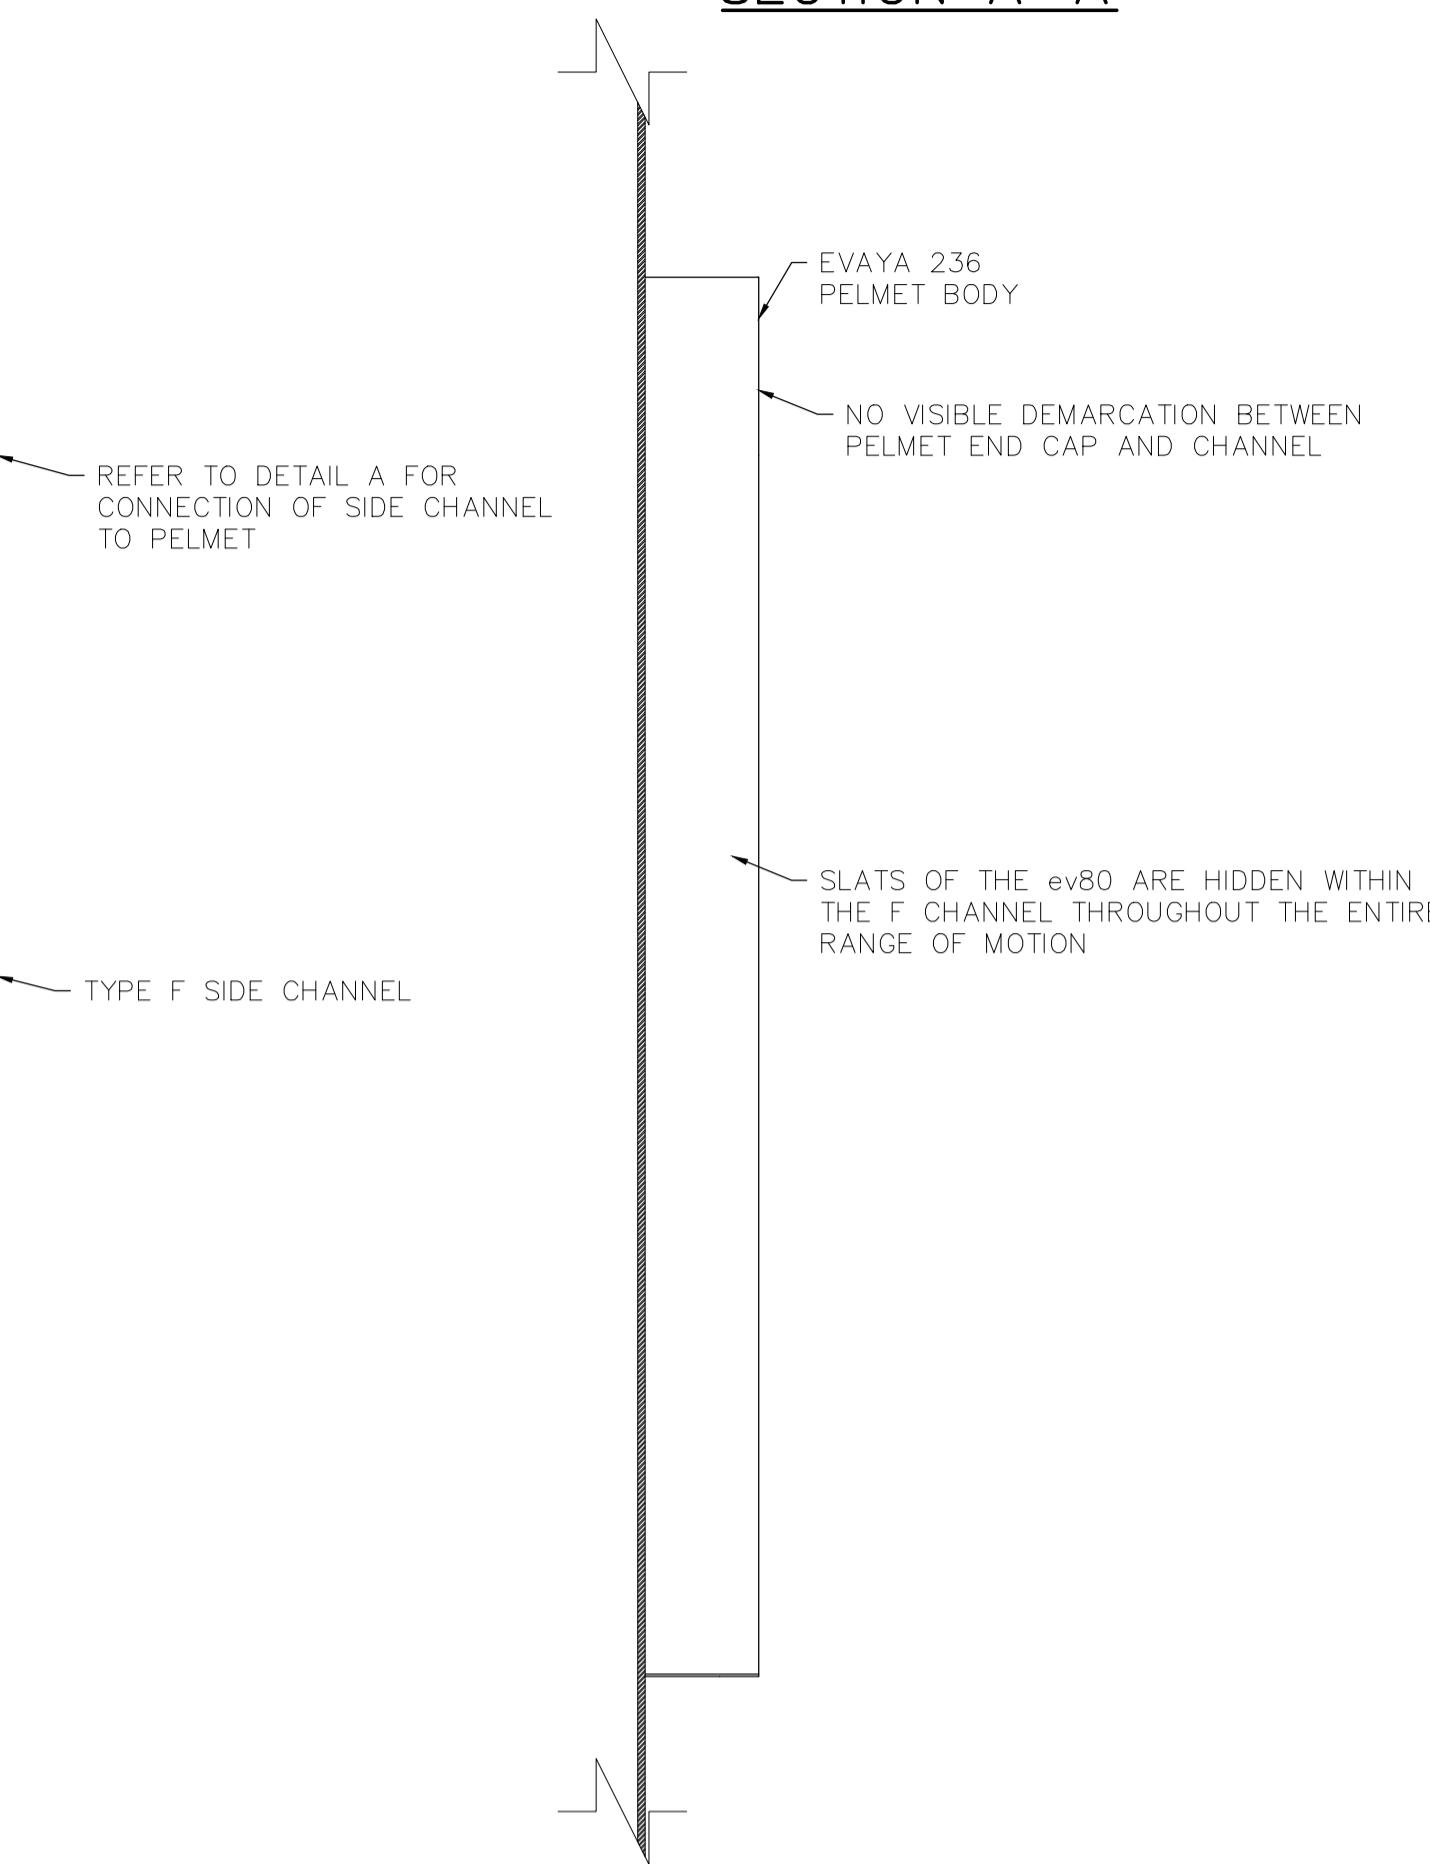


PERSPECTIVE

TYPE A 236 PELMET WITH
TYPE F SIDE CHANNEL

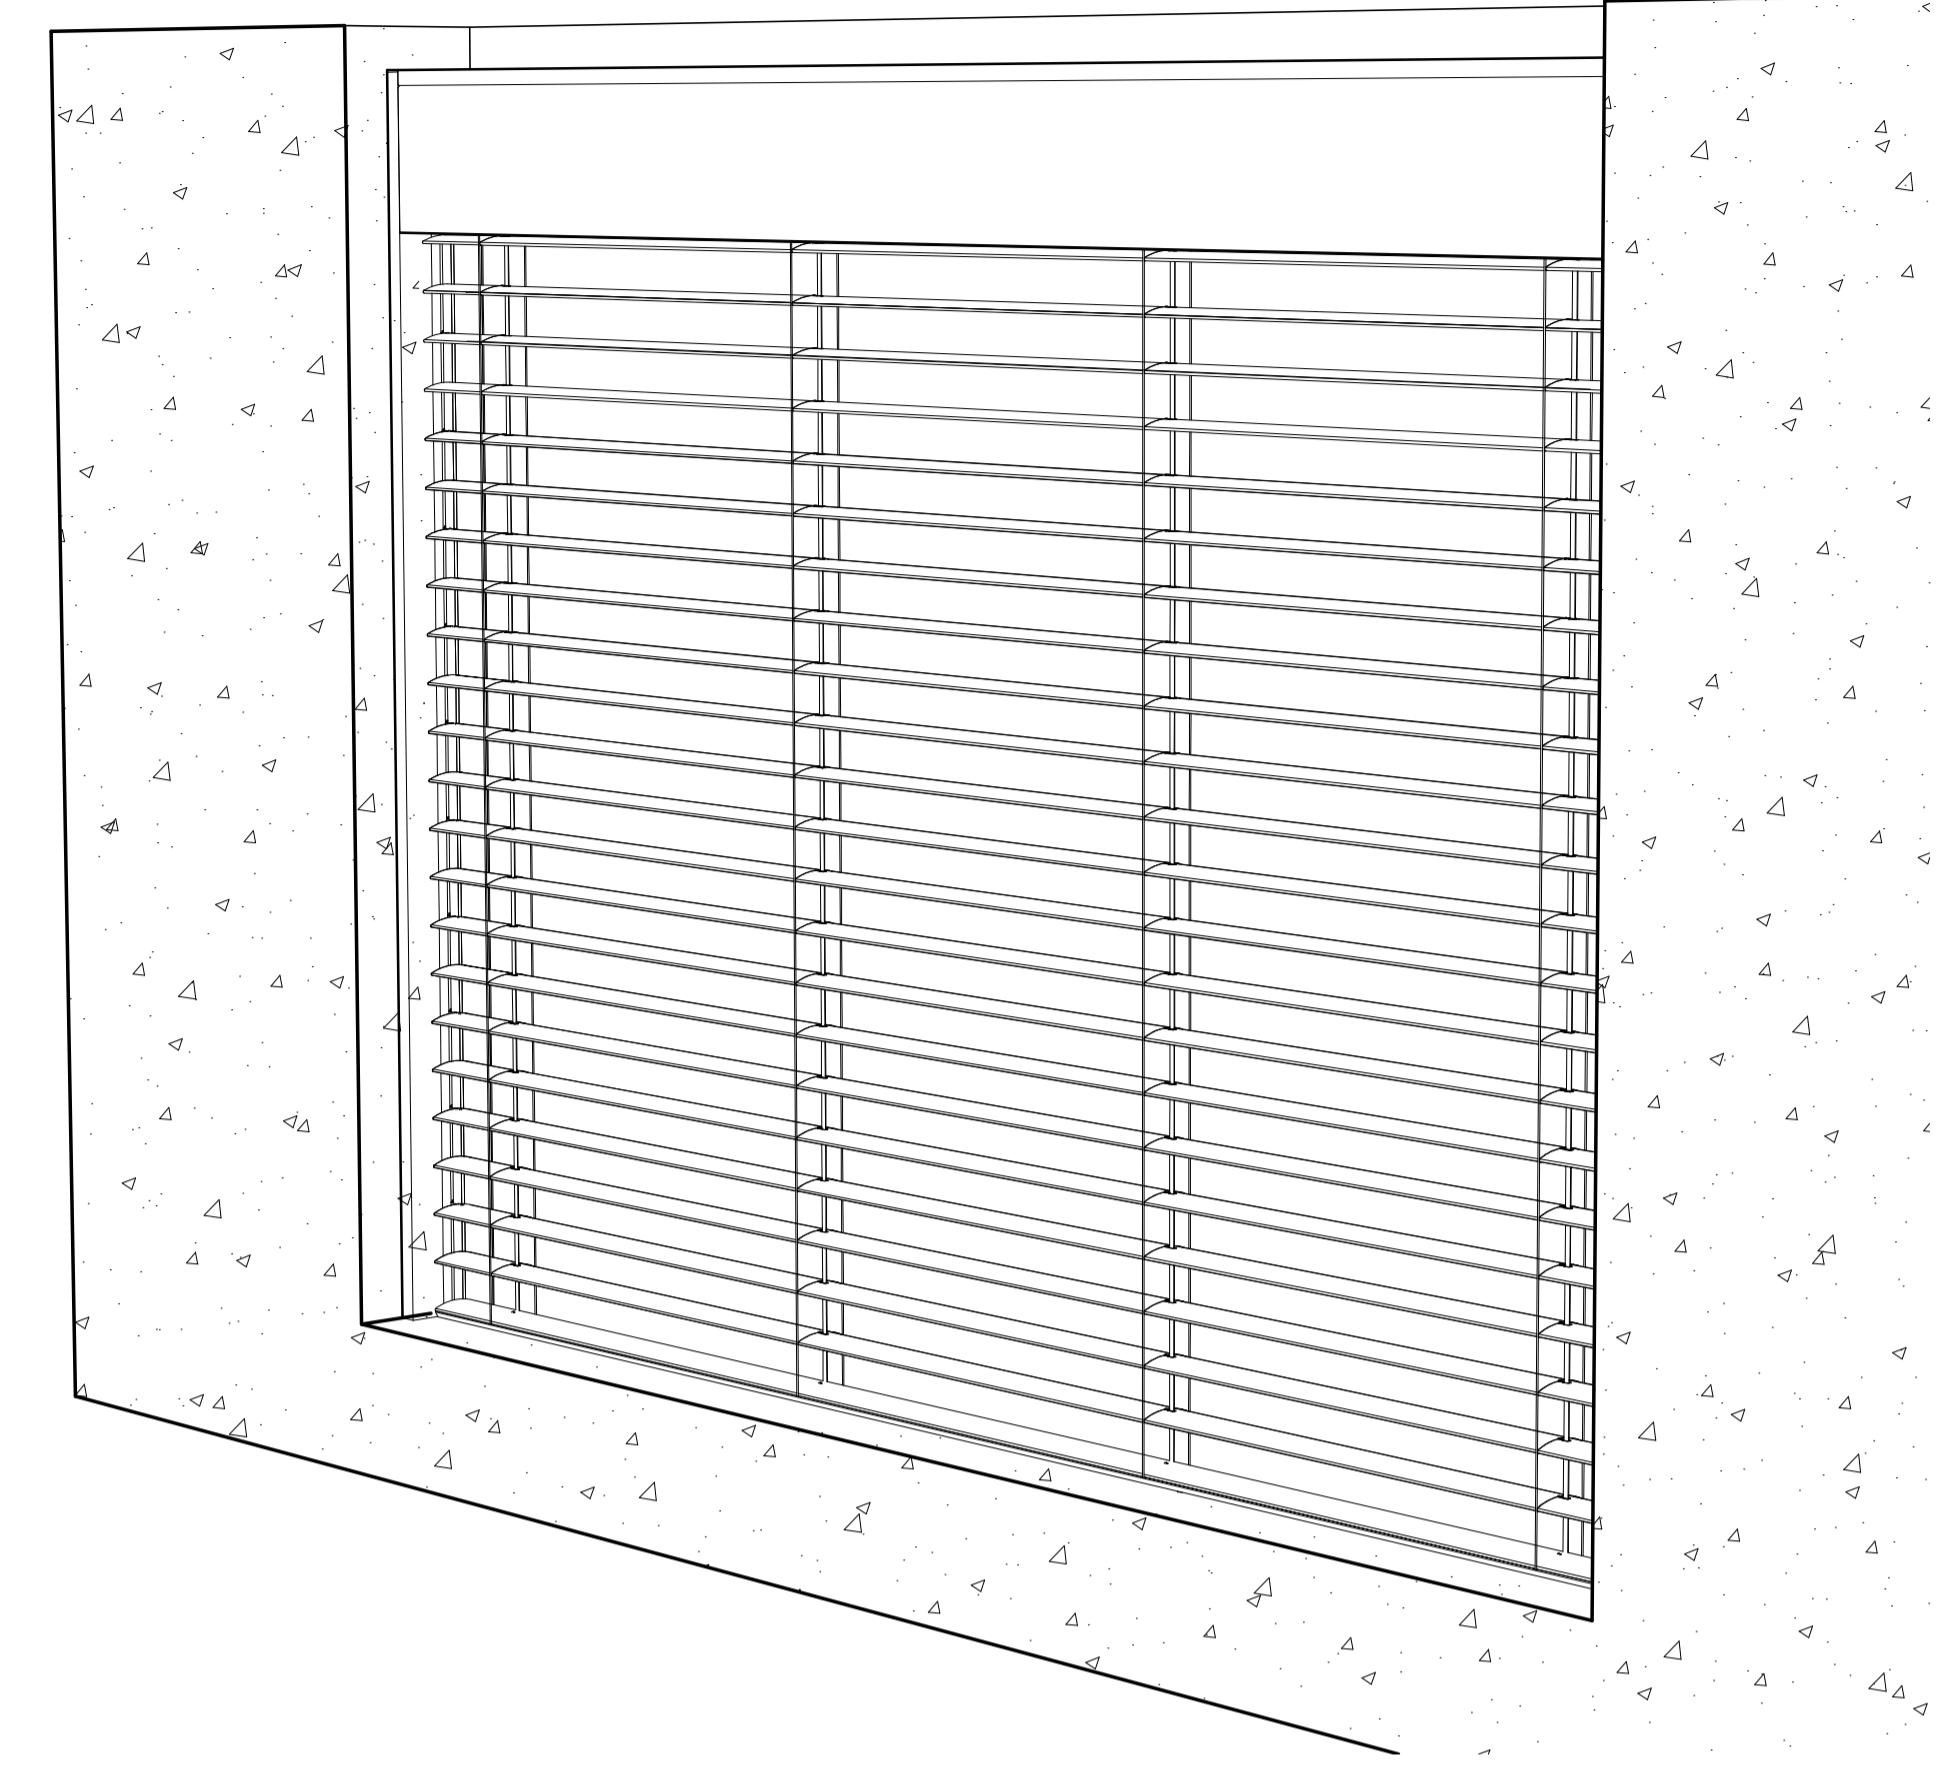

DIMENSIONED PROFILE

SCALE 1:1

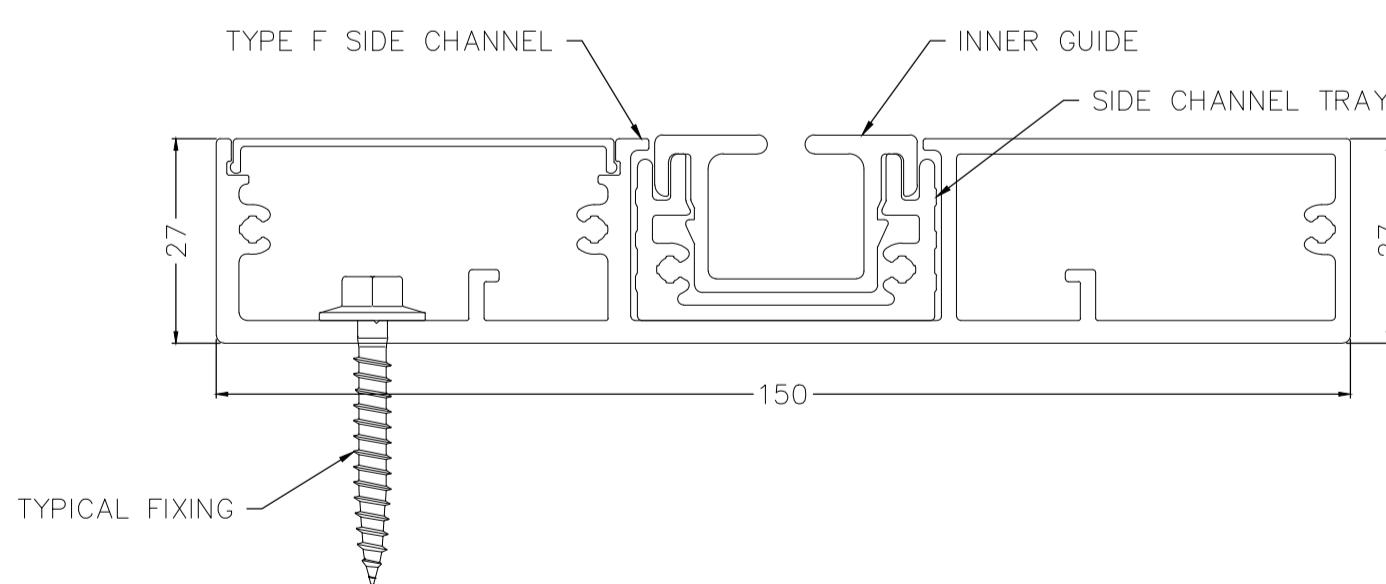


NOTES

- 27mm WIDE WITH A 150mm PROJECTION
- FIXING OPTIONS AVAILABLE FOR FACE FIT AND RECESS APPLICATIONS
- CAPABLE OF LINKING MULTIPLE UNITS SEAMLESSLY
- NO VISIBLE FASTENING OR ANCHORING POINTS

DETAIL A

SCALE 1:1

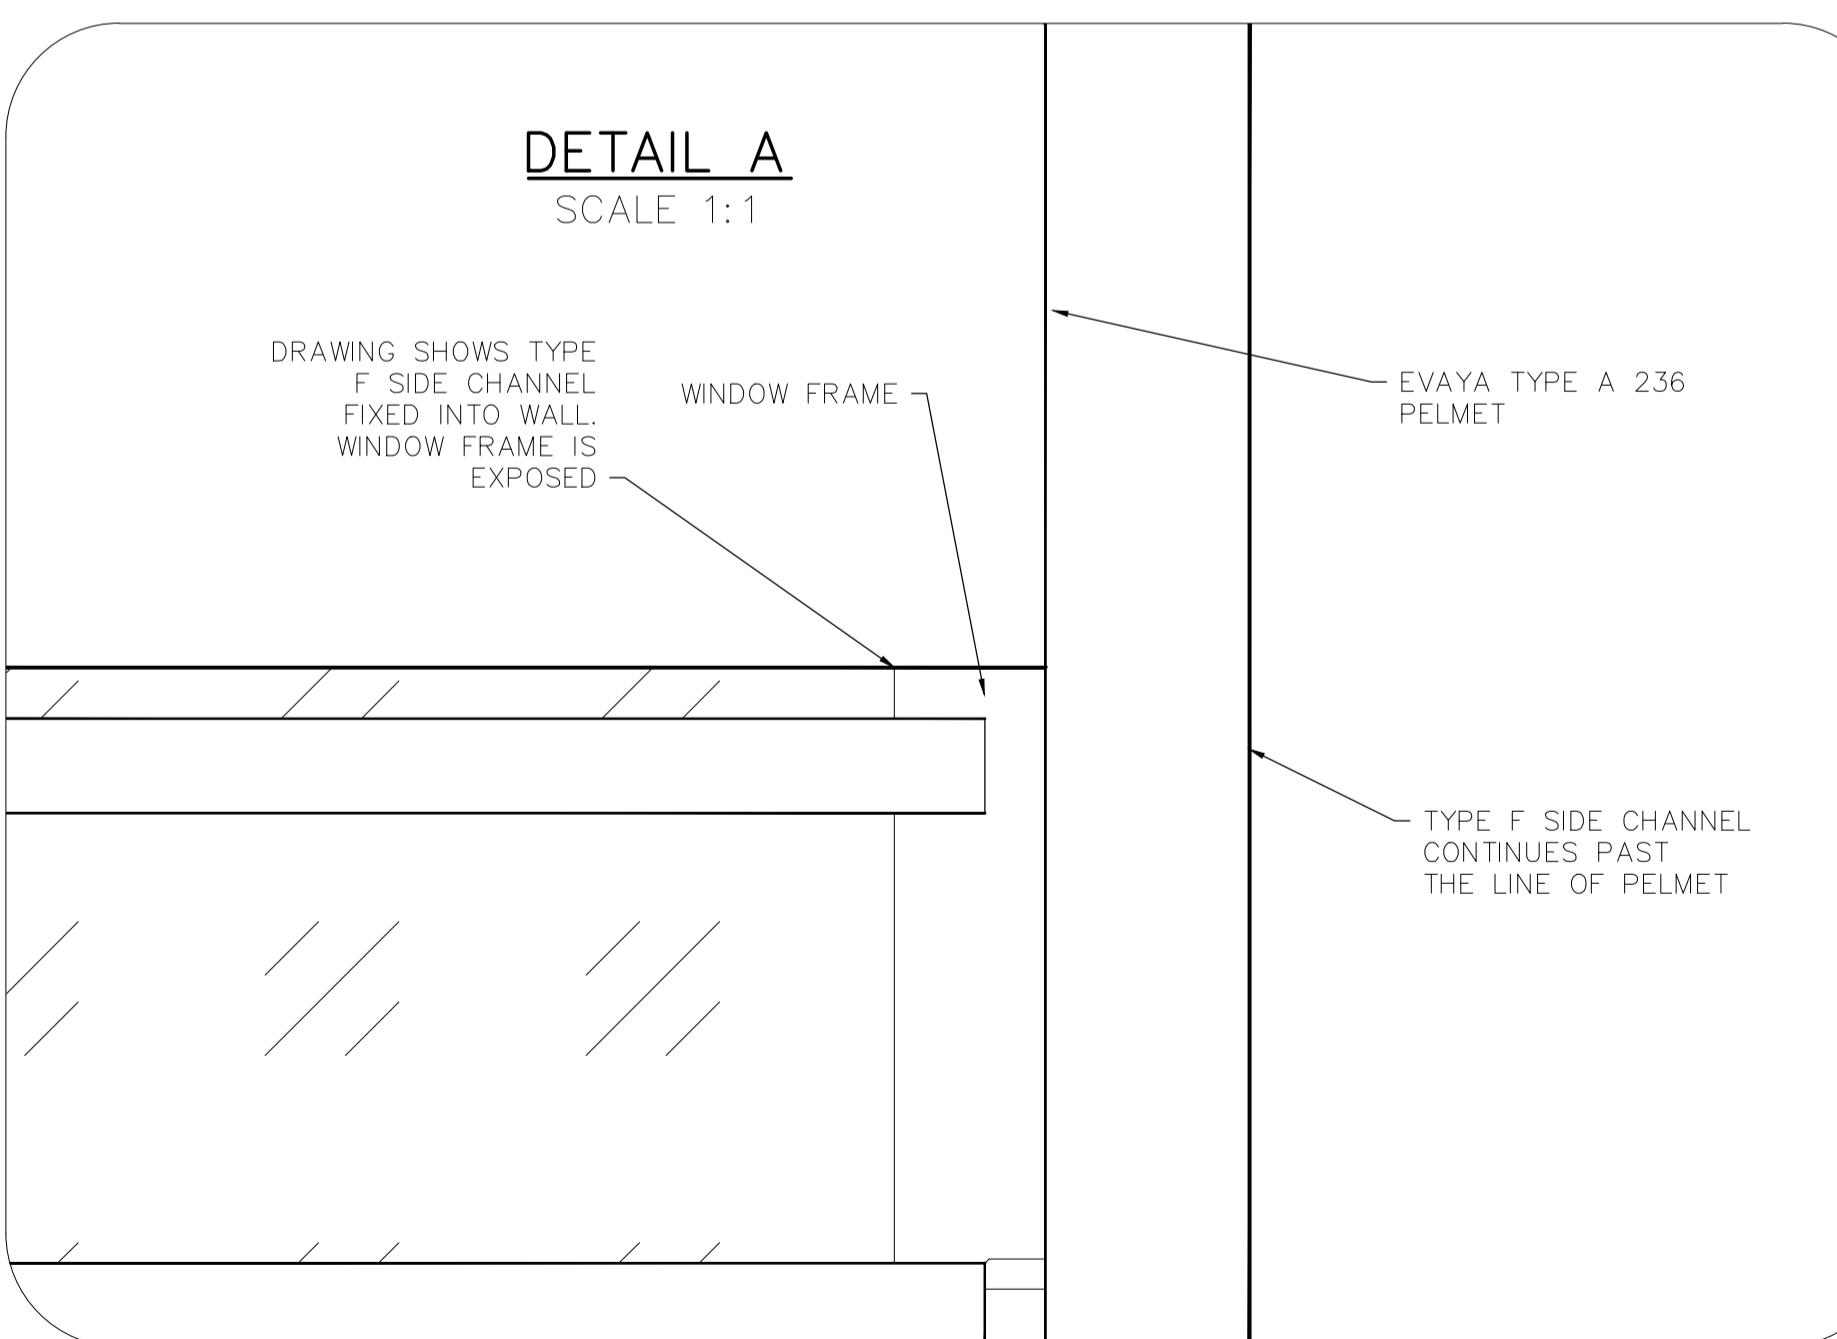

PERSPECTIVE

TYPE A 236 PELMET WITH TYPE F SIDE CHANNEL FIXED INTO WALL



TYPE F SIDE CHANNEL

GUIDE TYPE - TECHNICAL

SCALE
1:10 @ A1

BY
SK

CHECKED
PA

DRAWING NO
ev80-02-06.B

DATE
SEP'25

ADDRESS

8 of 8