




FRONT ELEVATION
TYPE A 236 PELMET WITH TYPE D2 SIDE CHANNELS

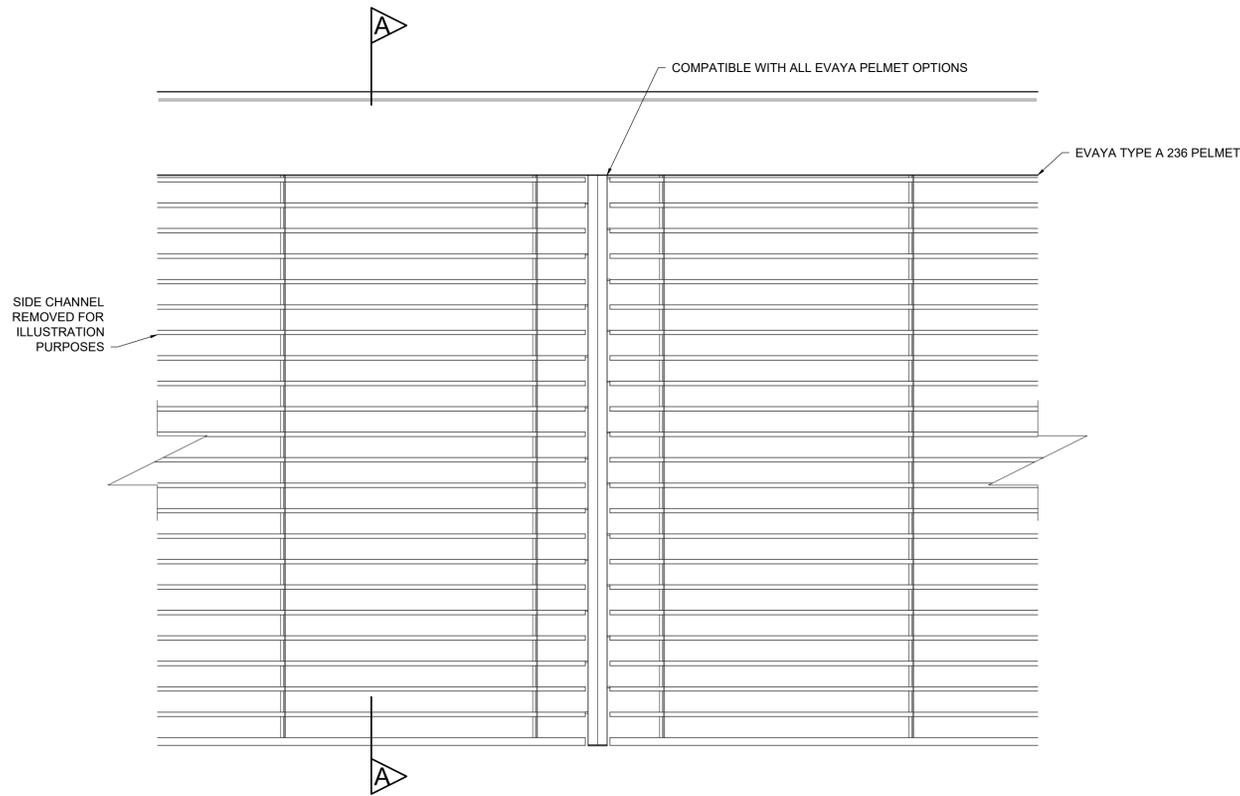


SECTION A-A

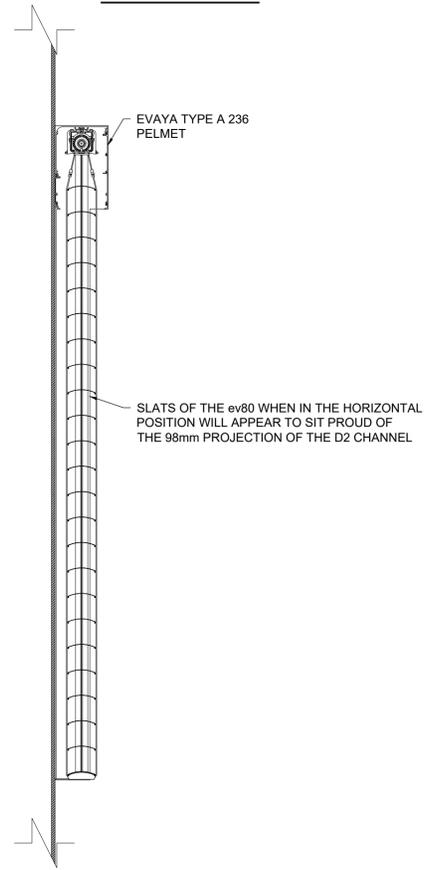

PERSPECTIVE
TYPE A 236 PELMET WITH
TYPE D2 SIDE CHANNEL

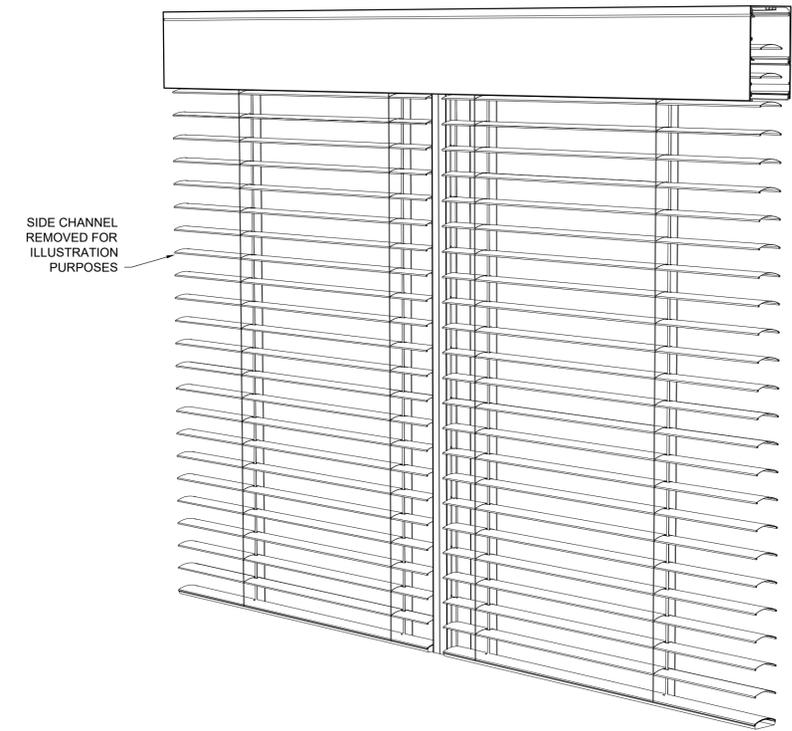


DIMENSIONED PROFILE
SCALE 1:1

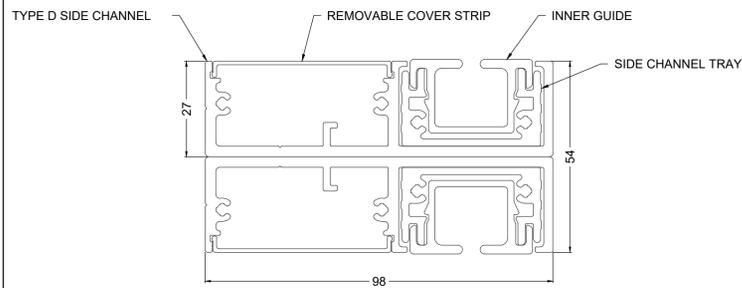


NOTES

- 54mm WIDE WITH A 98mm PROJECTION
- FIXING OPTIONS AVAILABLE FOR FACE FIT OR RECESS APPLICATIONS
- CAPABLE OF LINKING MULTIPLE UNITS SEAMLESSLY
- NO VISIBLE FASTENING OR ANCHORING POINTS

DETAIL A
SCALE 1:1

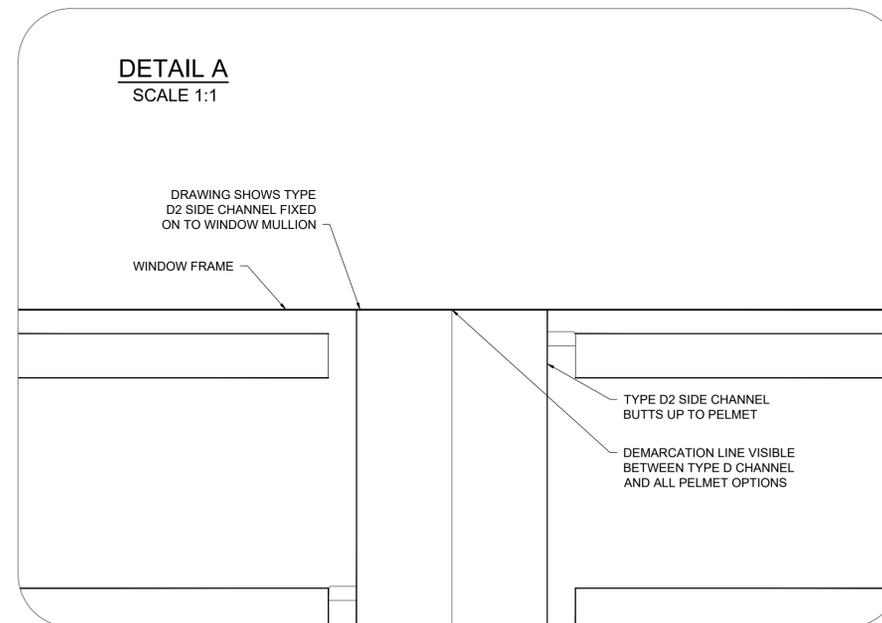

PERSPECTIVE
TYPE A 236 PELMET WITH TYPE D2 SIDE CHANNEL

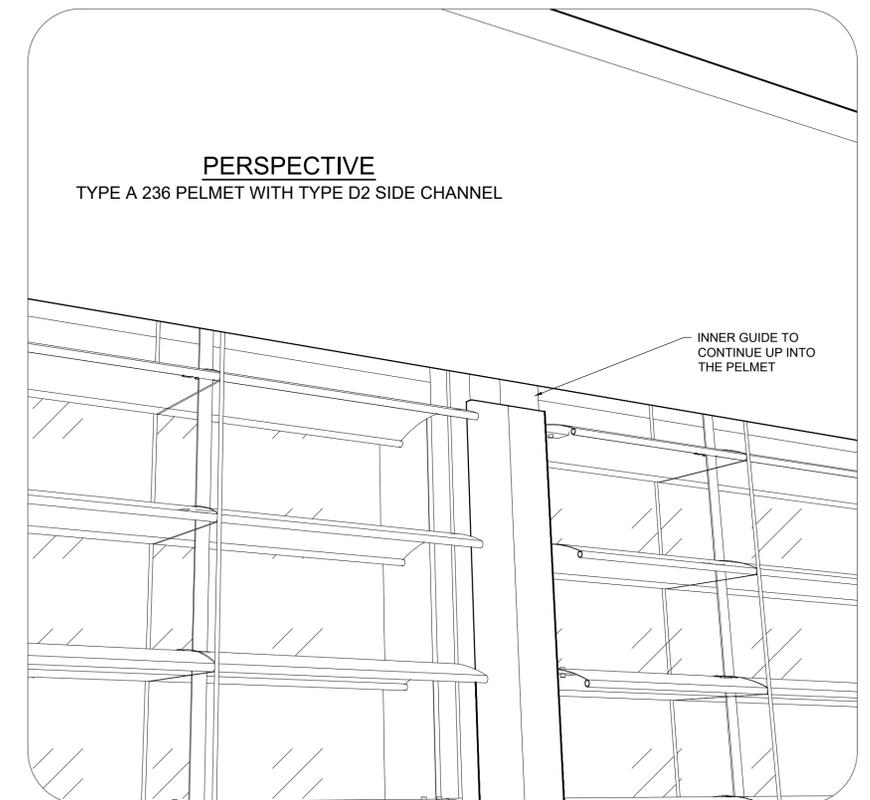

TYPE D2 SIDE CHANNEL
GUIDE TYPE - TECHNICAL

SCALE 1:10 @ A1	DRAWING NO. ev80-02-04.B	SHEET 1 OF 1
BY SK	DATE SEP'25	CLIENT
CHECKED PA	DATE SEP'25	ADDRESS