



FRONT ELEVATION
TYPE B 326 PELMET WITH TYPE C SIDE CHANNEL

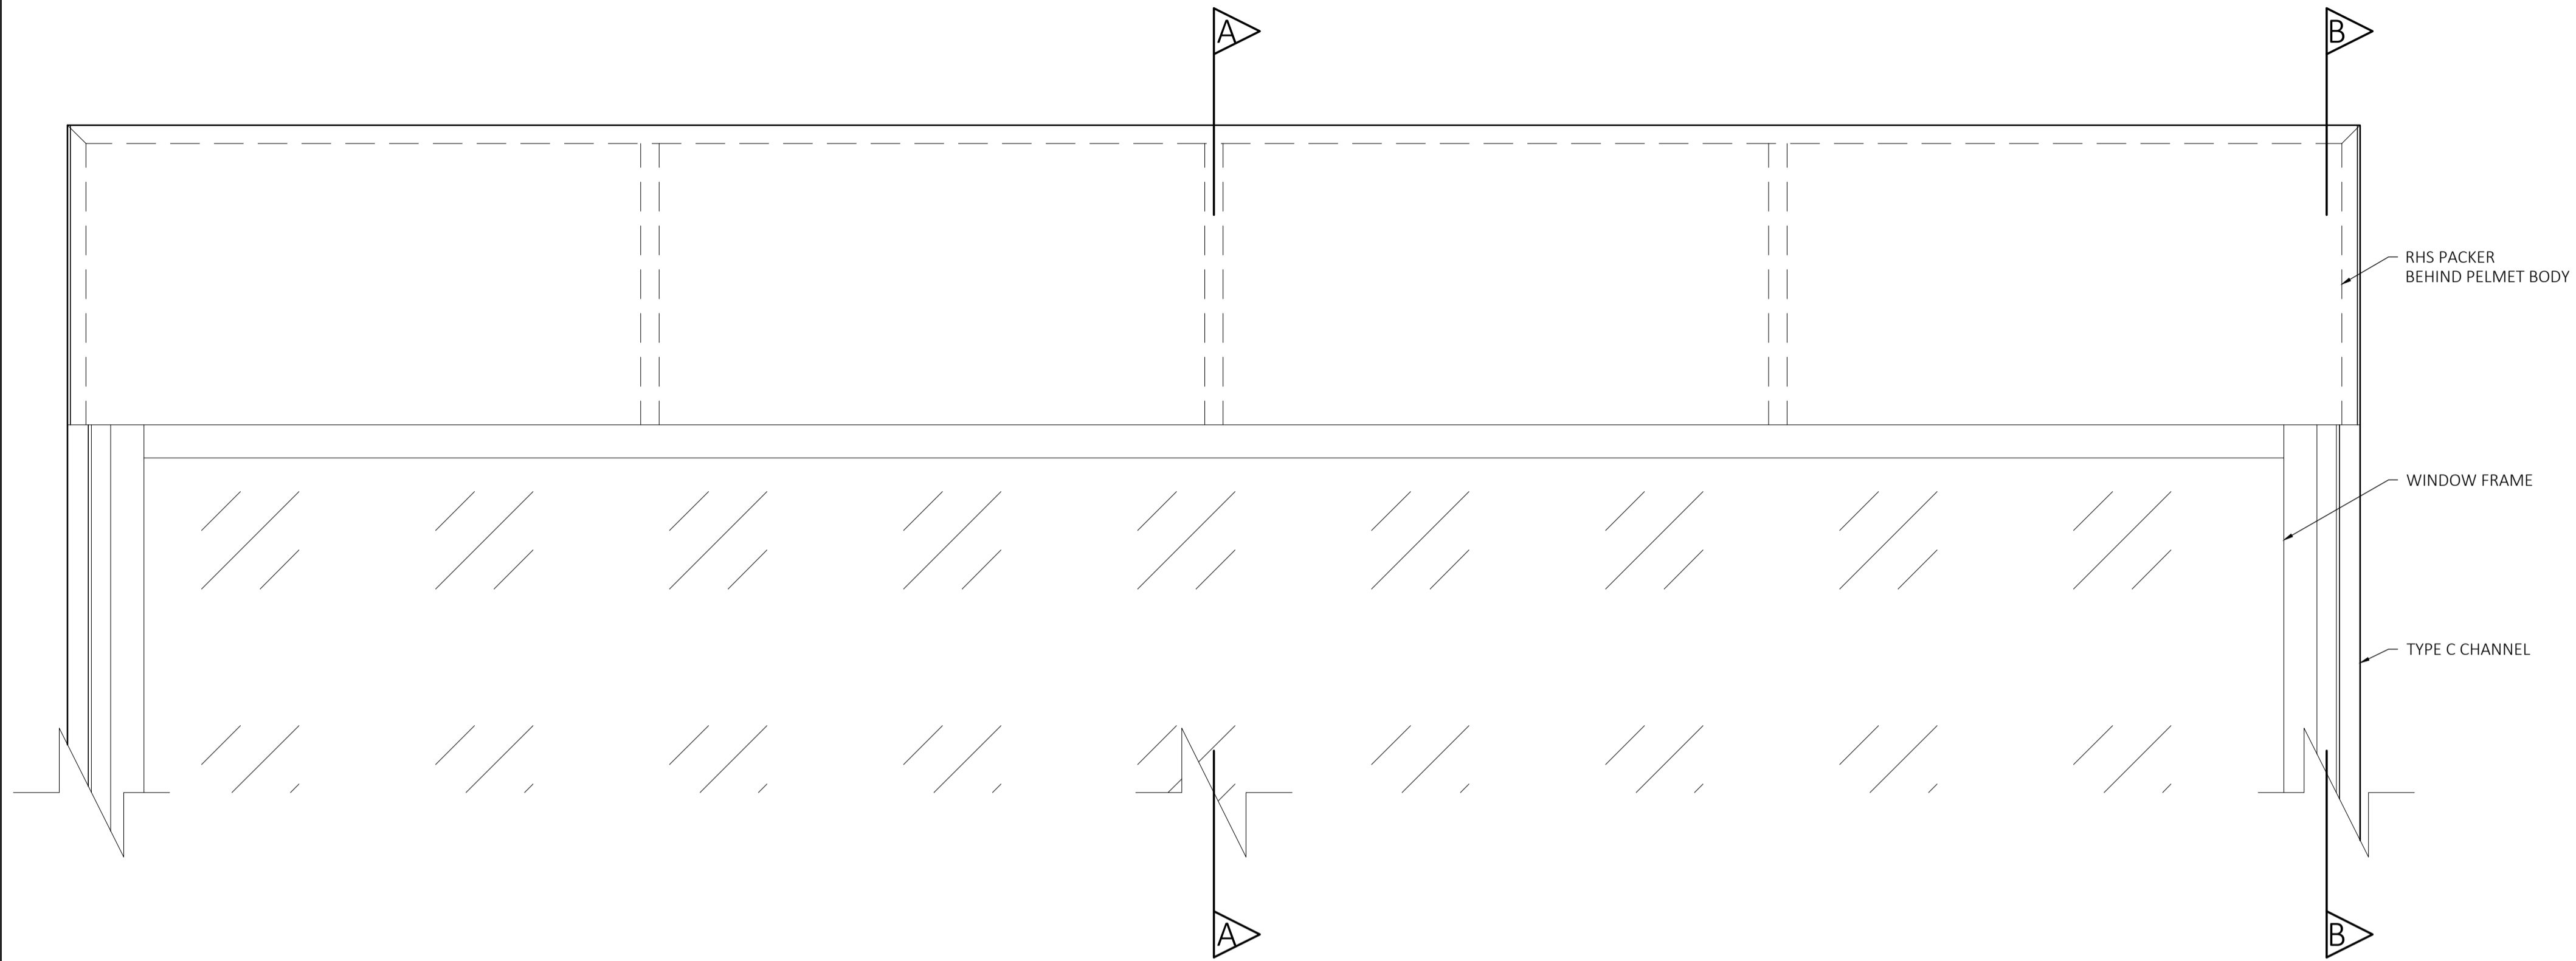




SECTION A-A

BACK FIXED

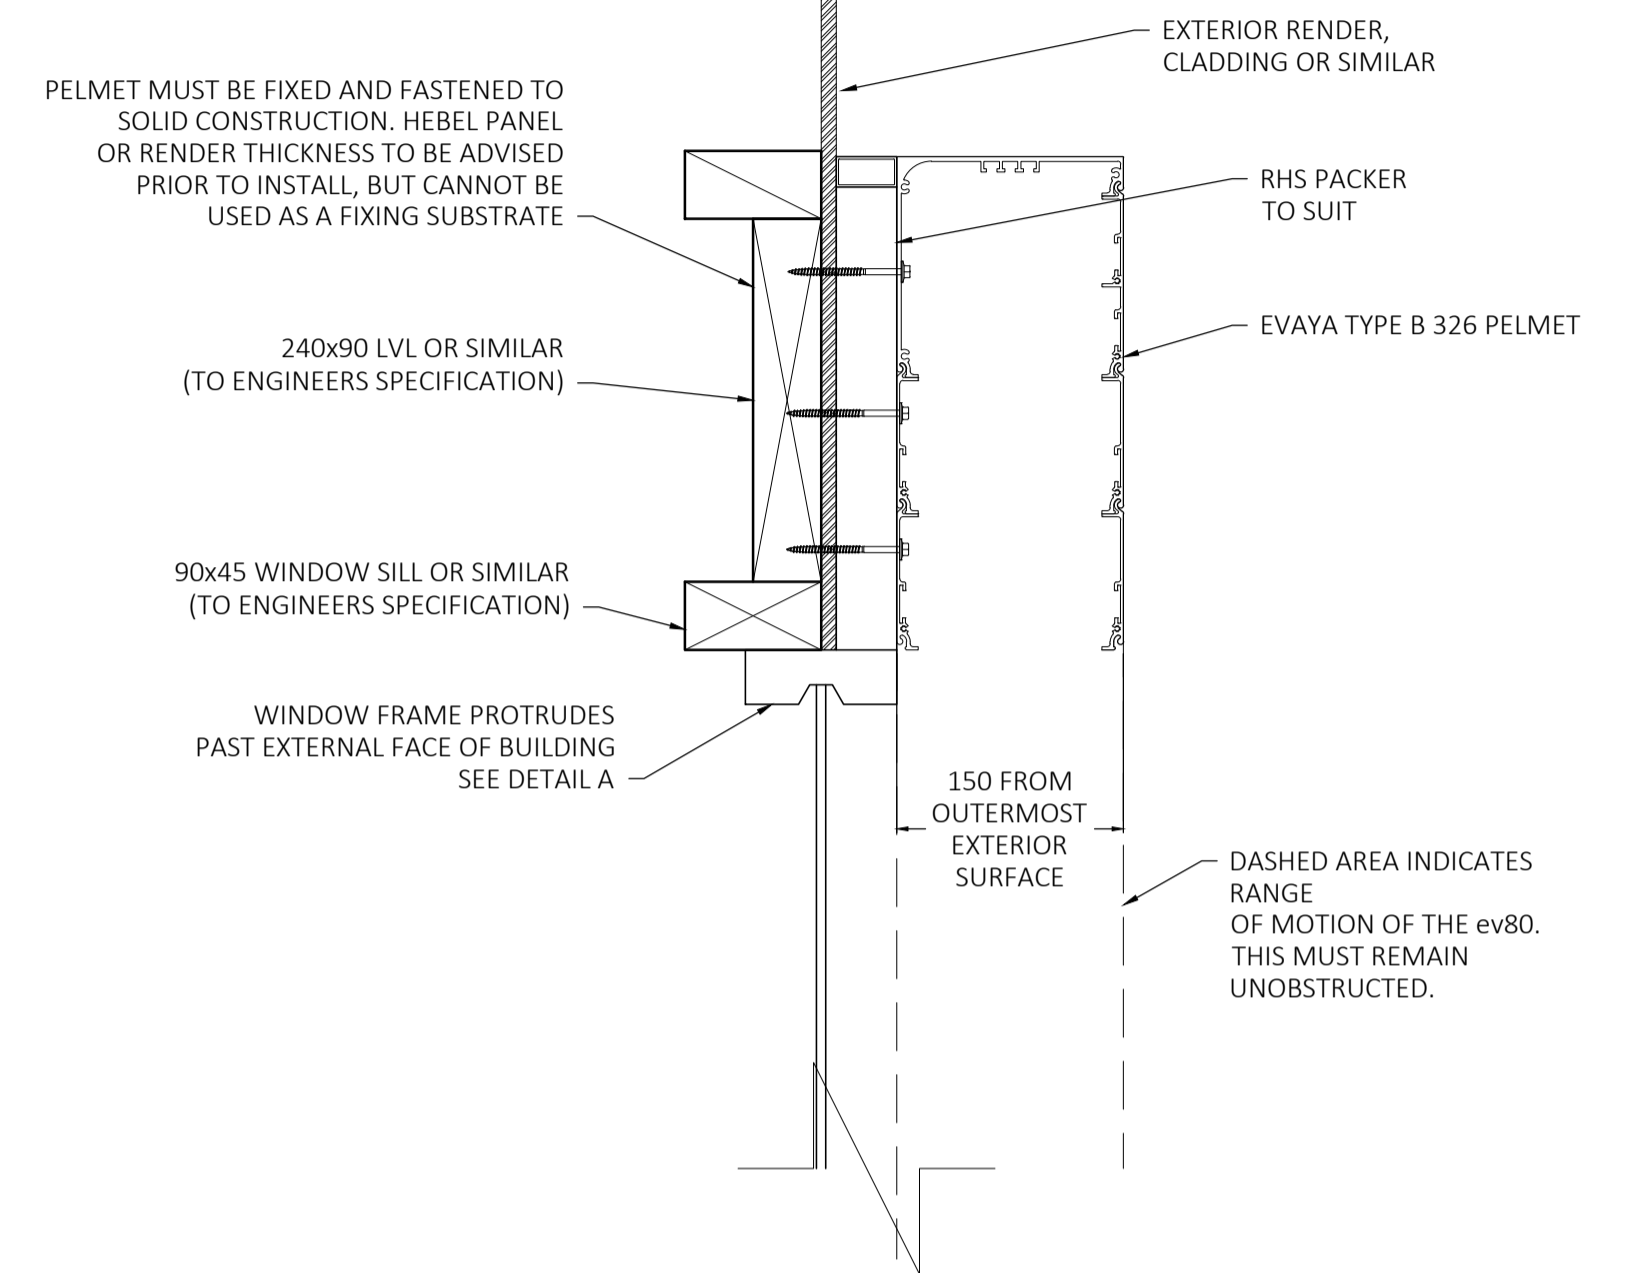

SECTION B-B

BACK FIXED

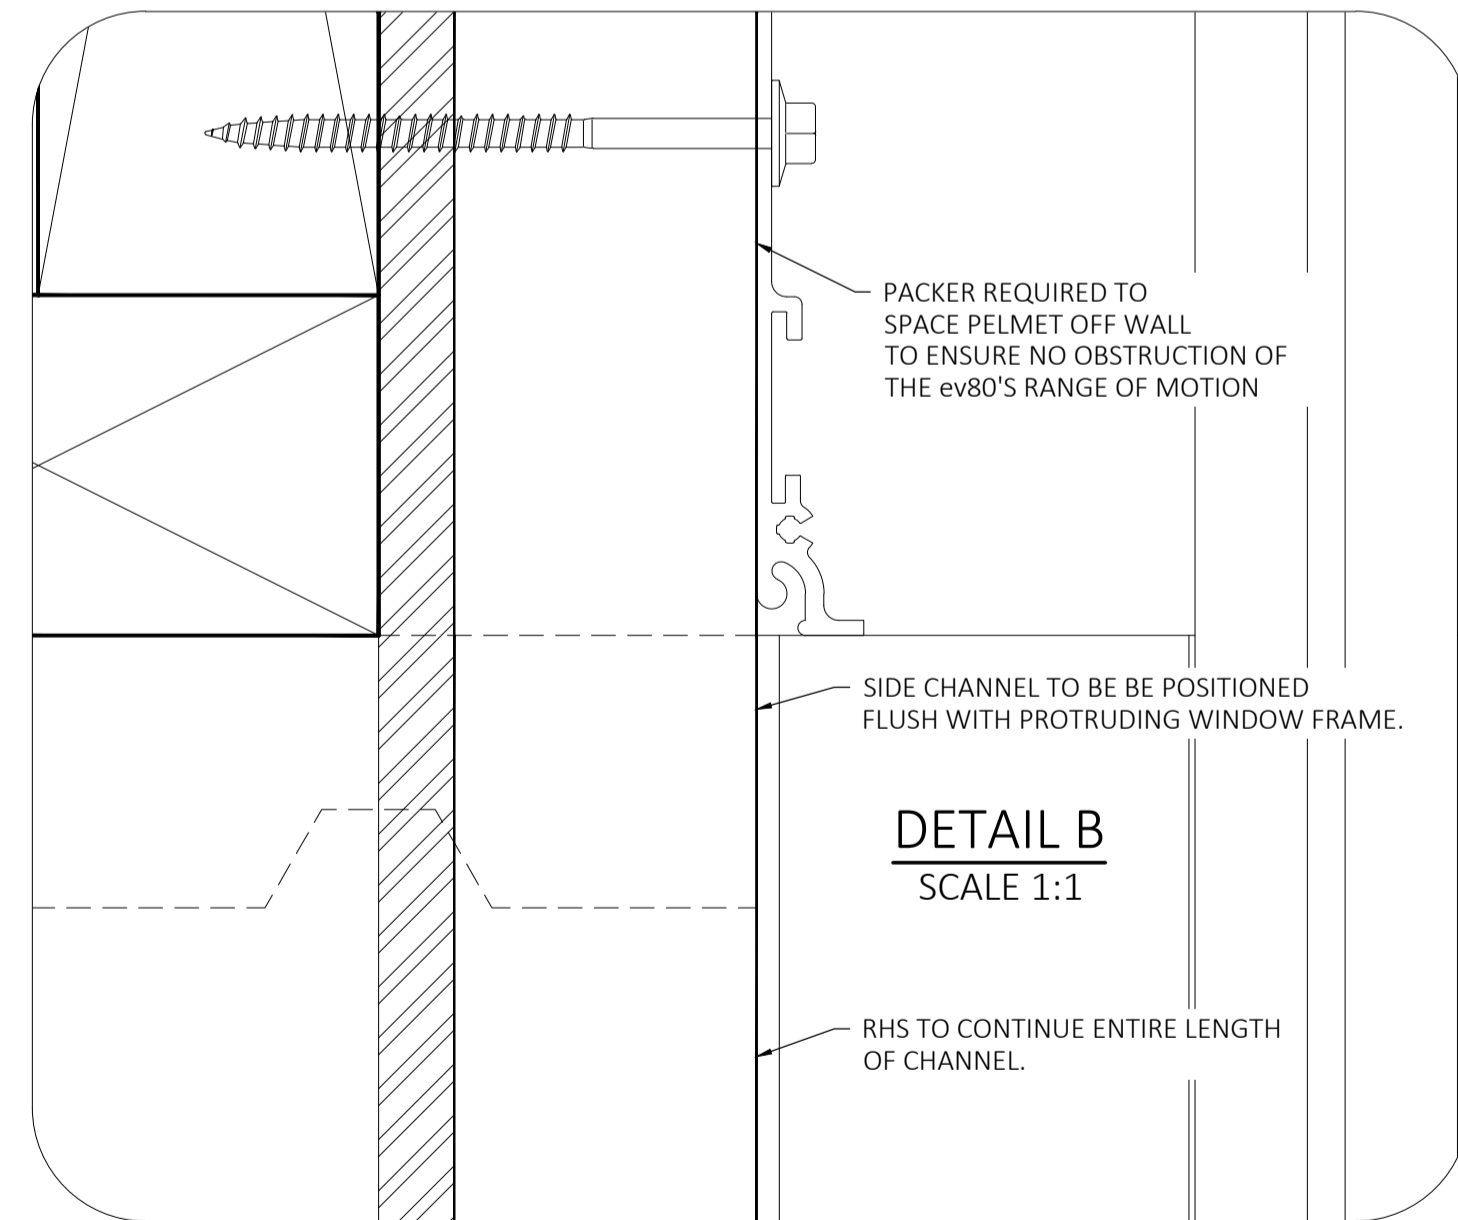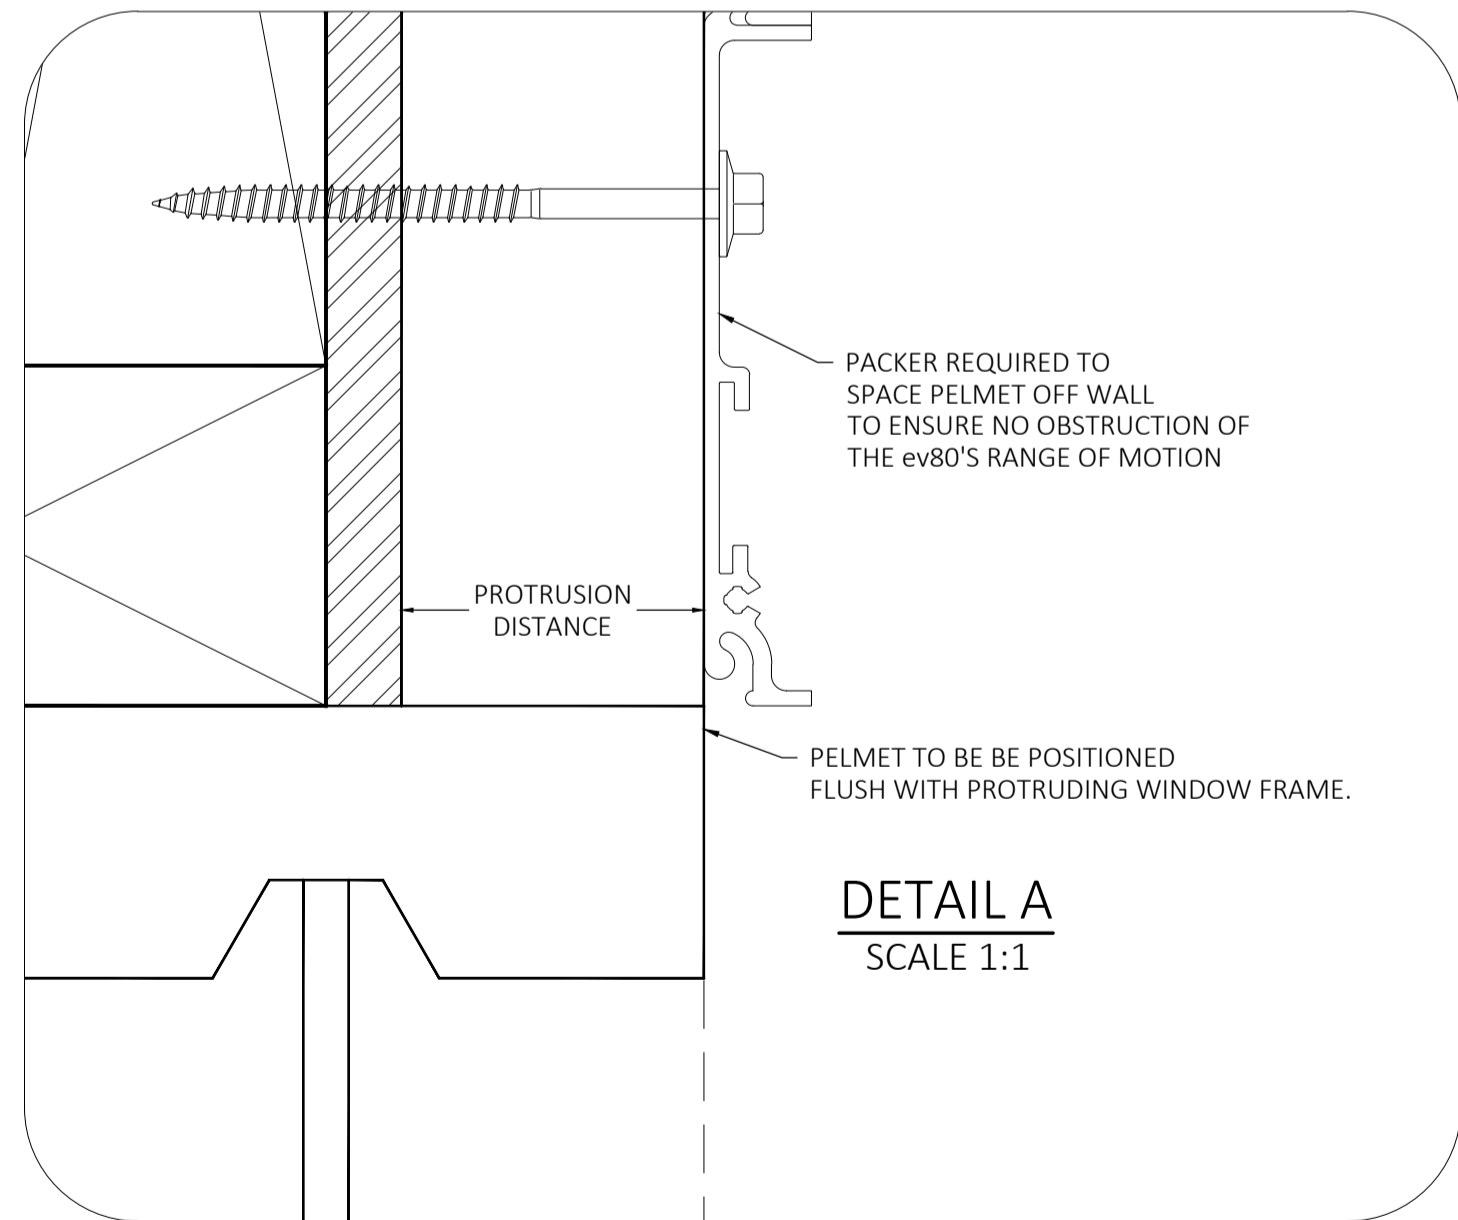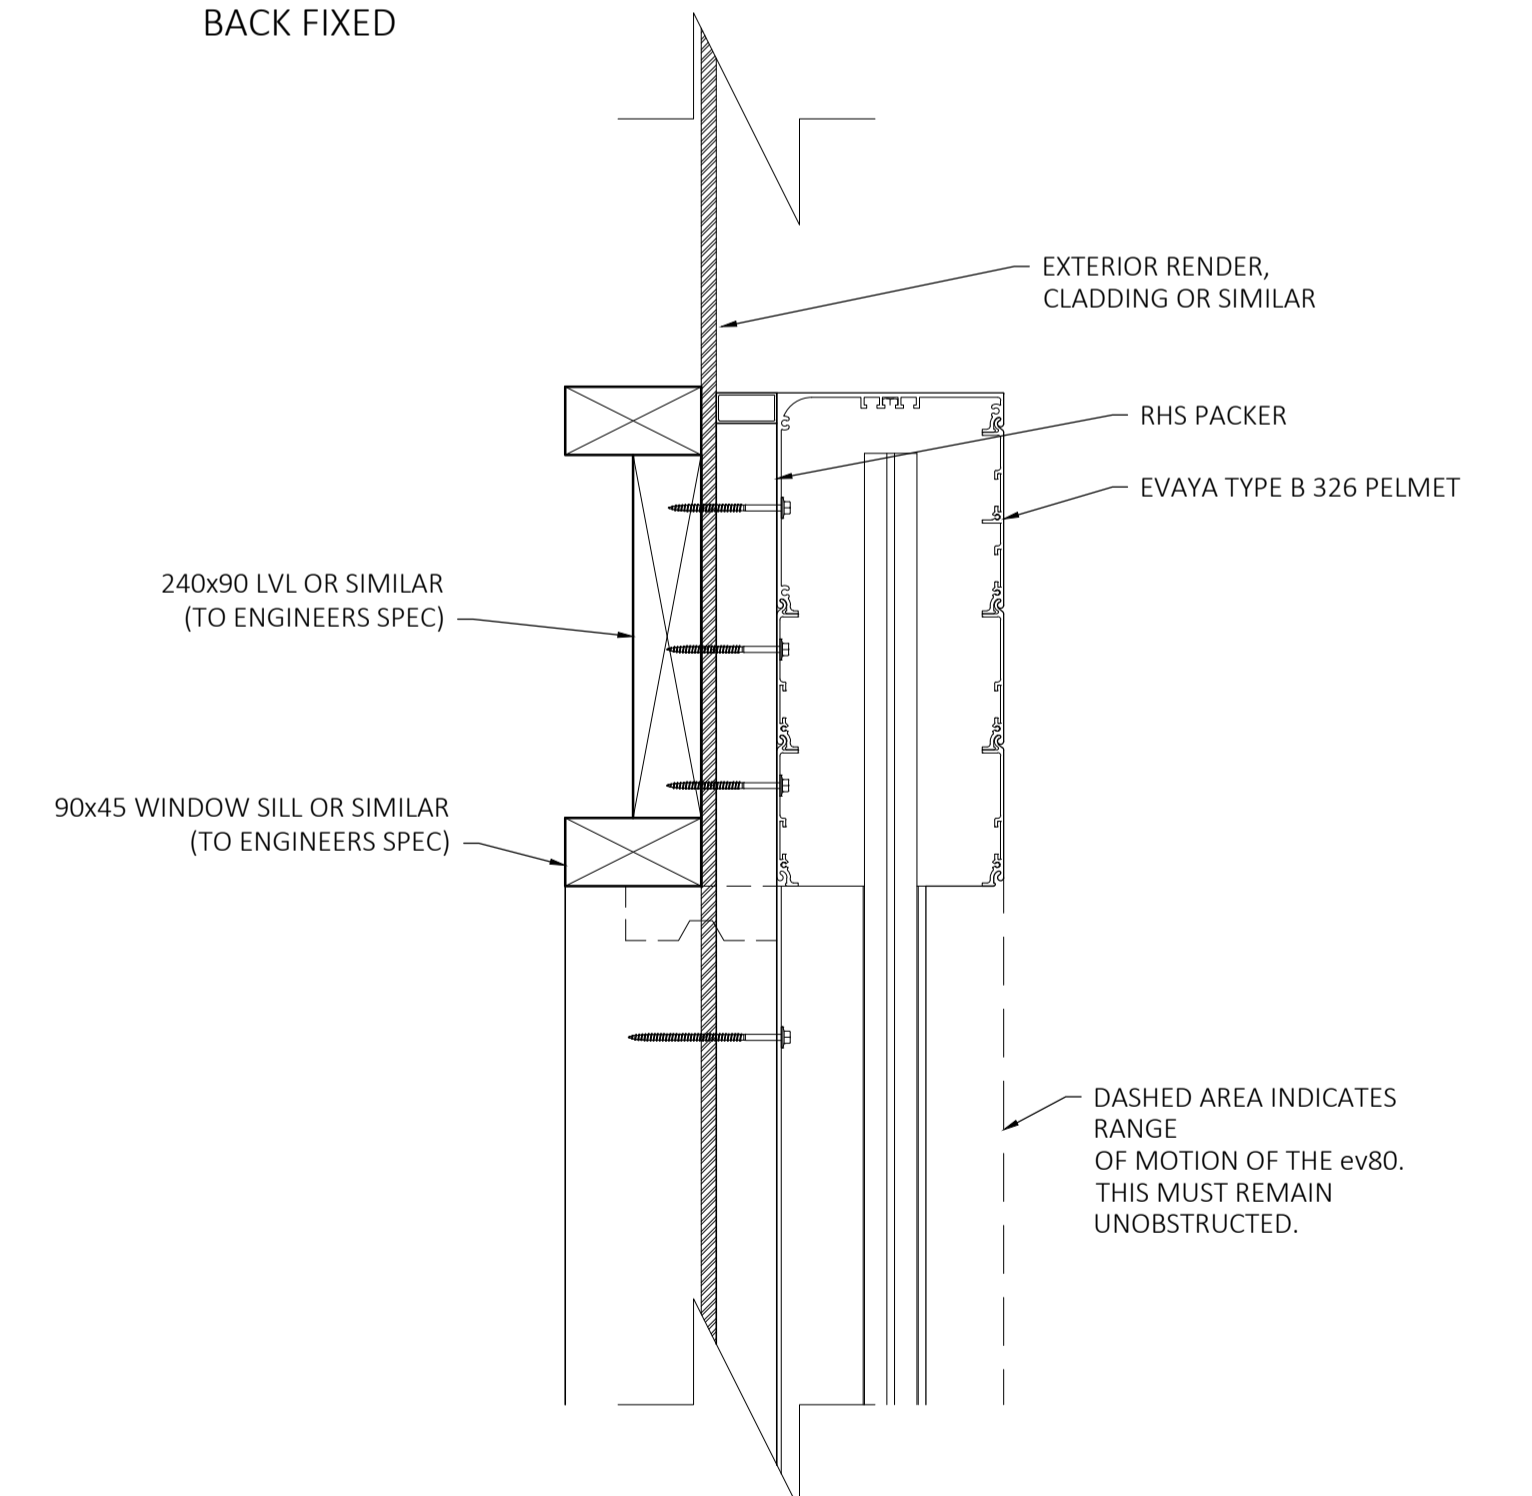

PROTRUDING WINDOW FRAME
05 APPLICATIONS - FIXING OPTIONS

SCALE 1:5 @ A1	DRAWING NO. ev80-05-01-1.B	SHEET 1 OF 1
BY SK	DATE OCT25	CLIENT
CHECKED PA	DATE OCT25	ADDRESS