




FRONT ELEVATION
TYPE A 236 PELMET WITH TYPE E SIDE CHANNELS

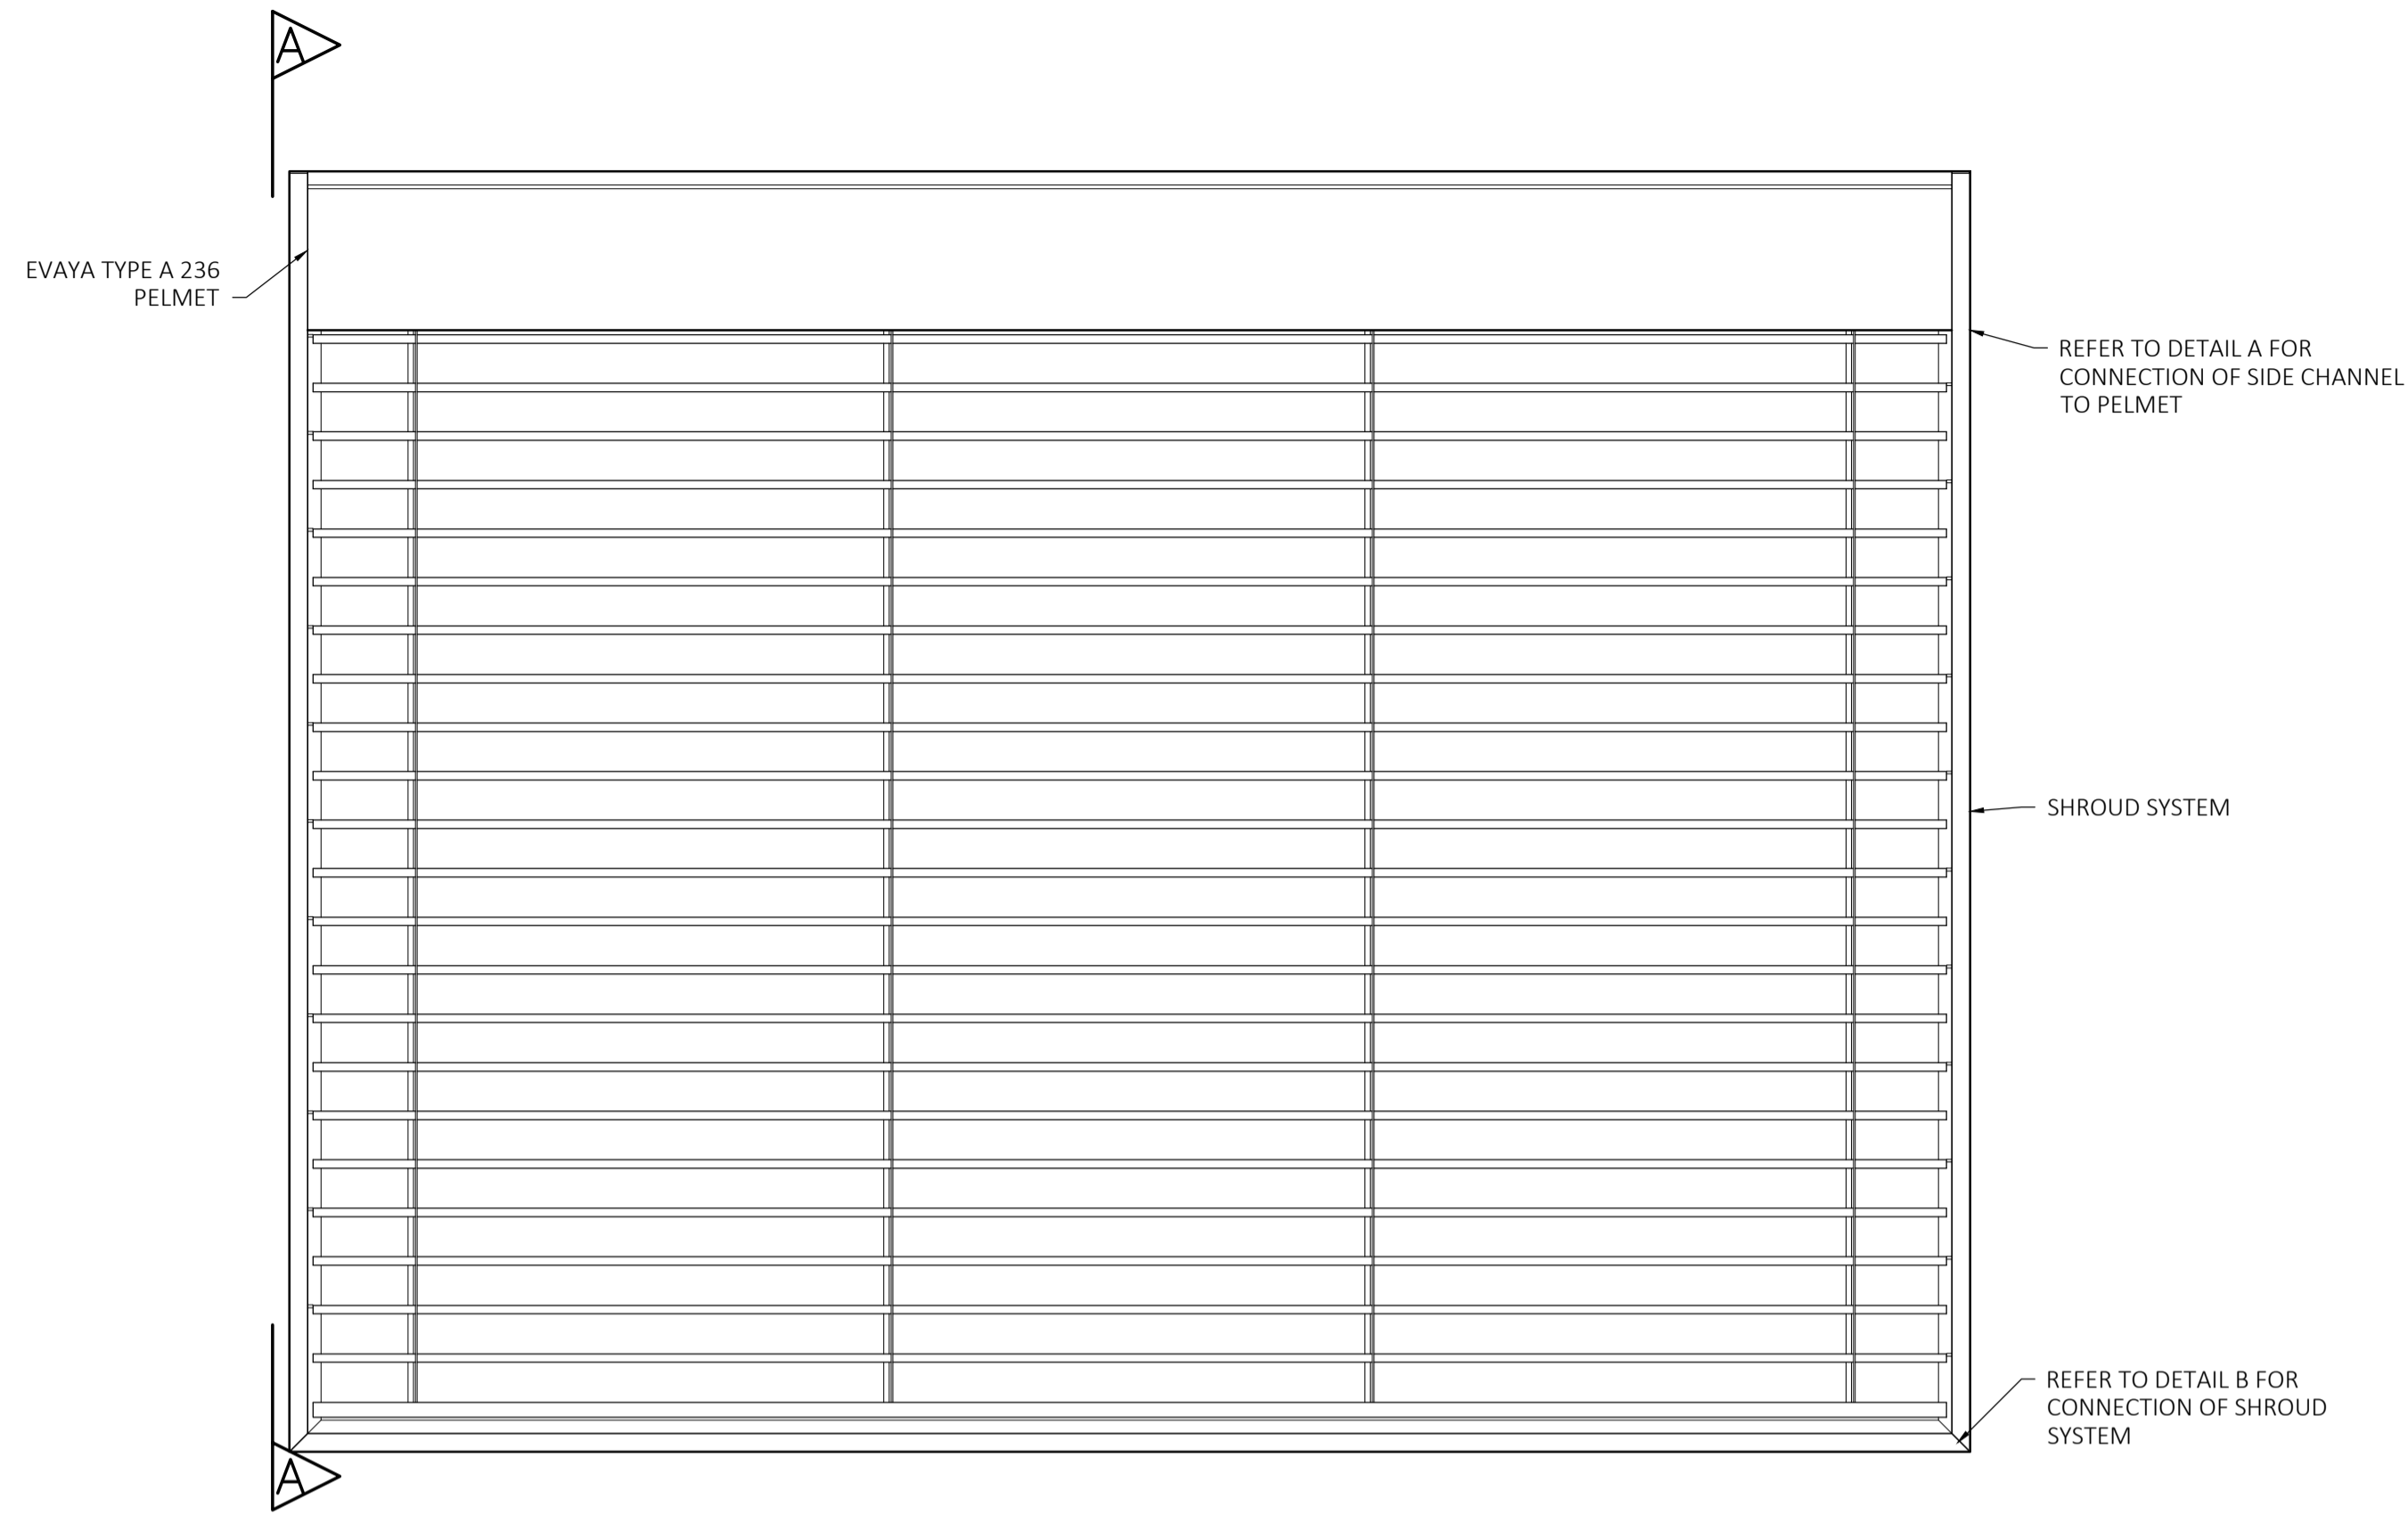


SECTION A-A

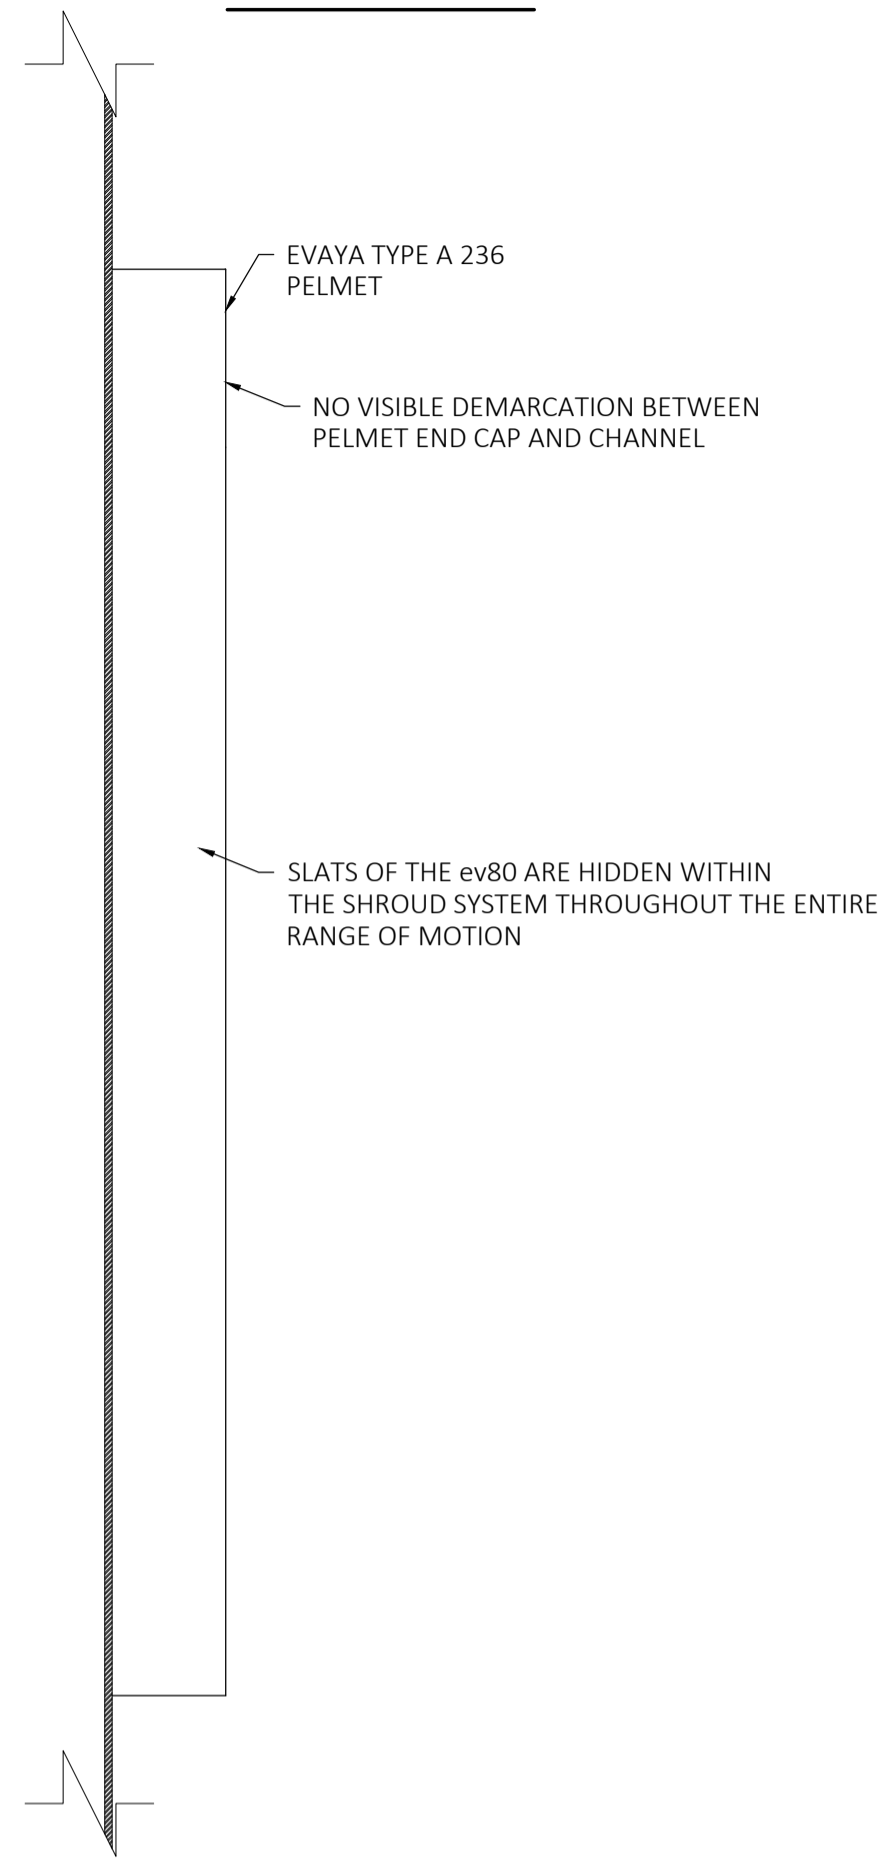

DETAIL A
SCALE 1:1

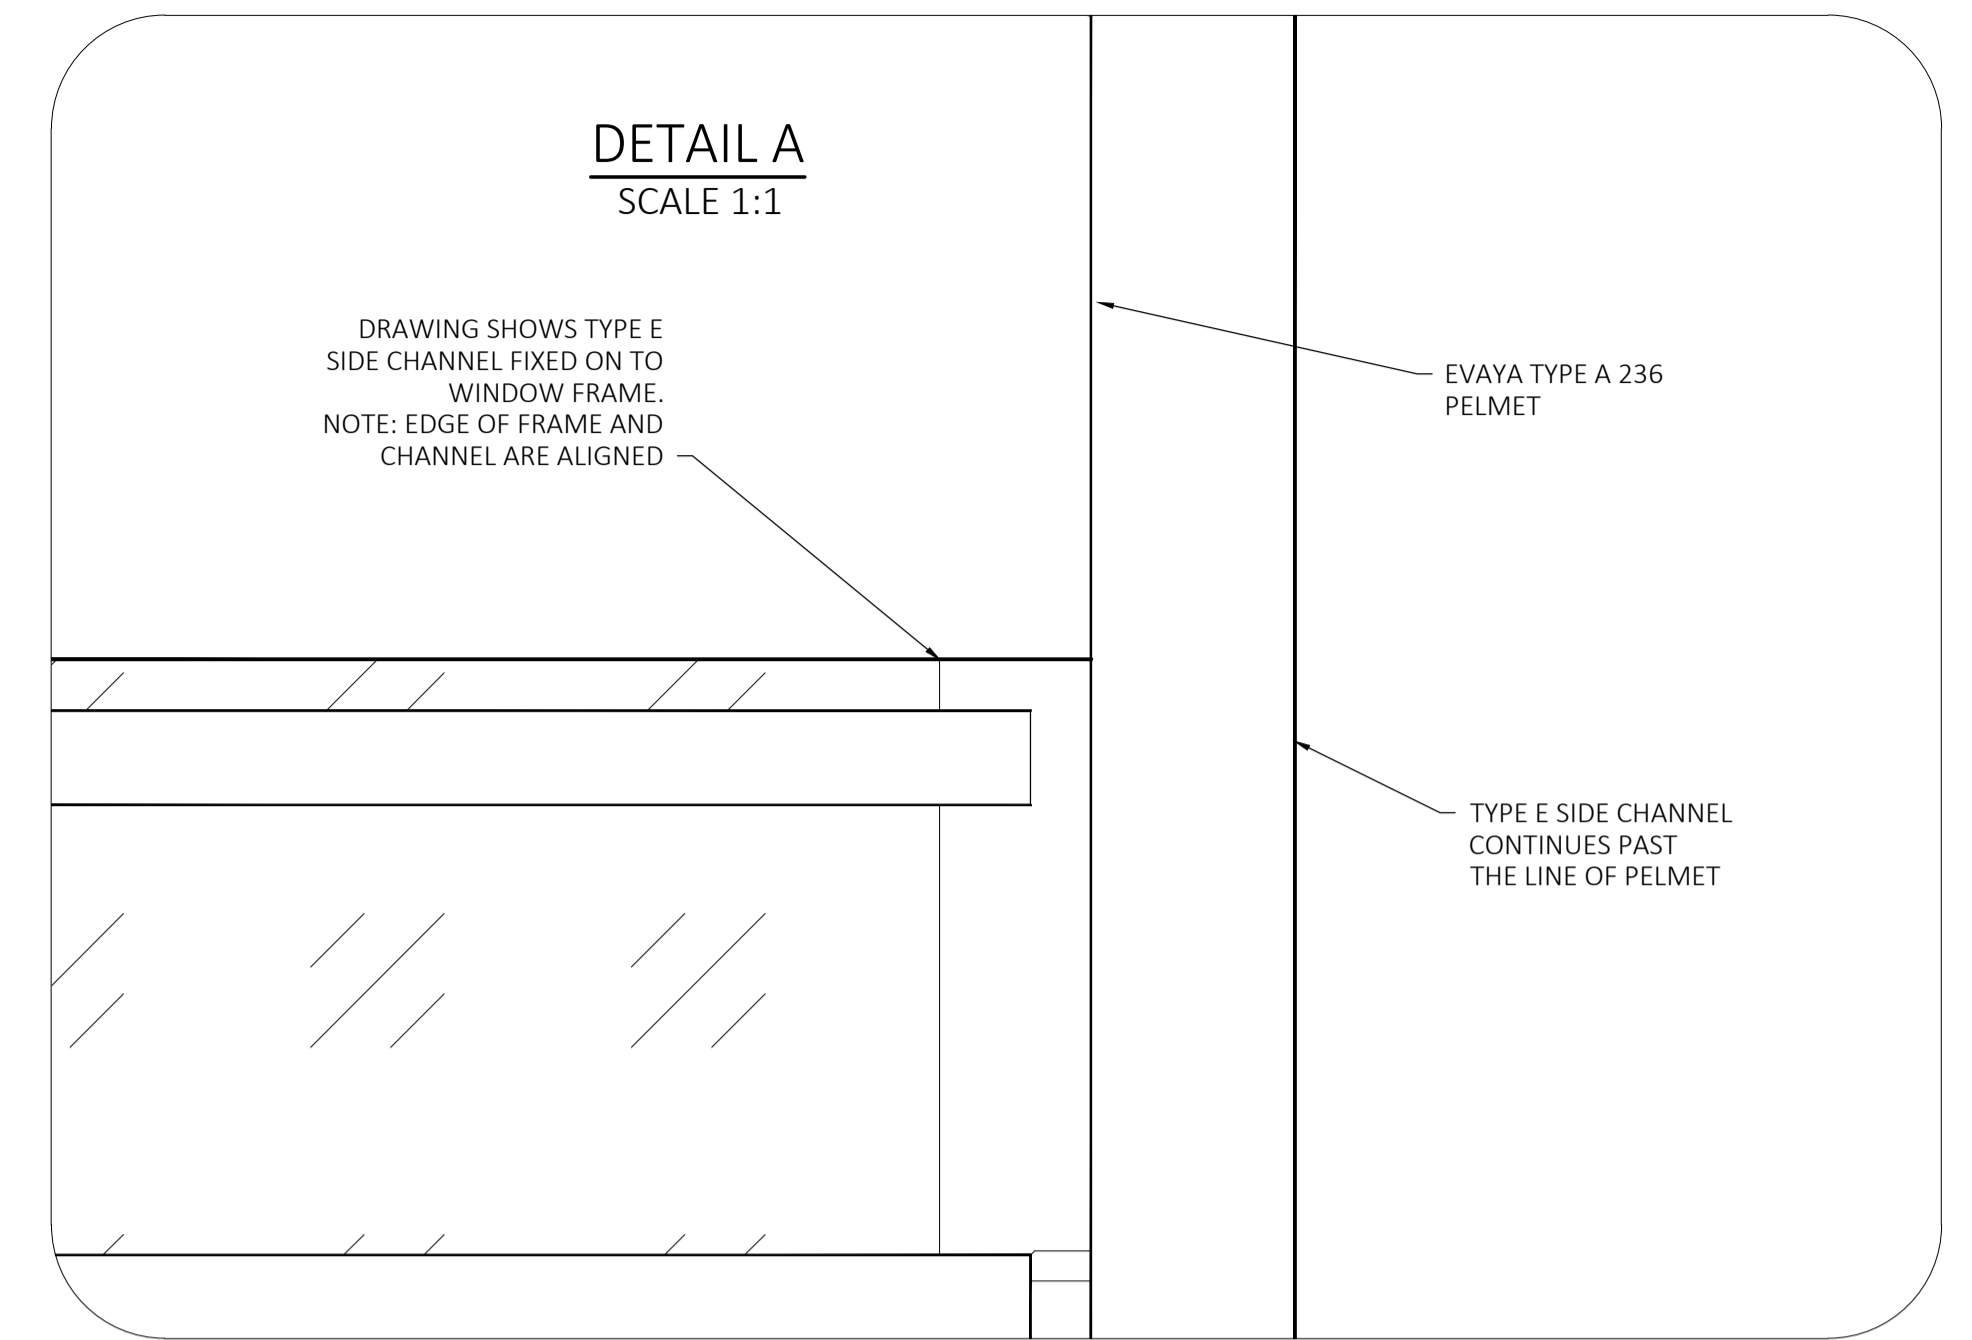


DETAIL B
SCALE 1:1

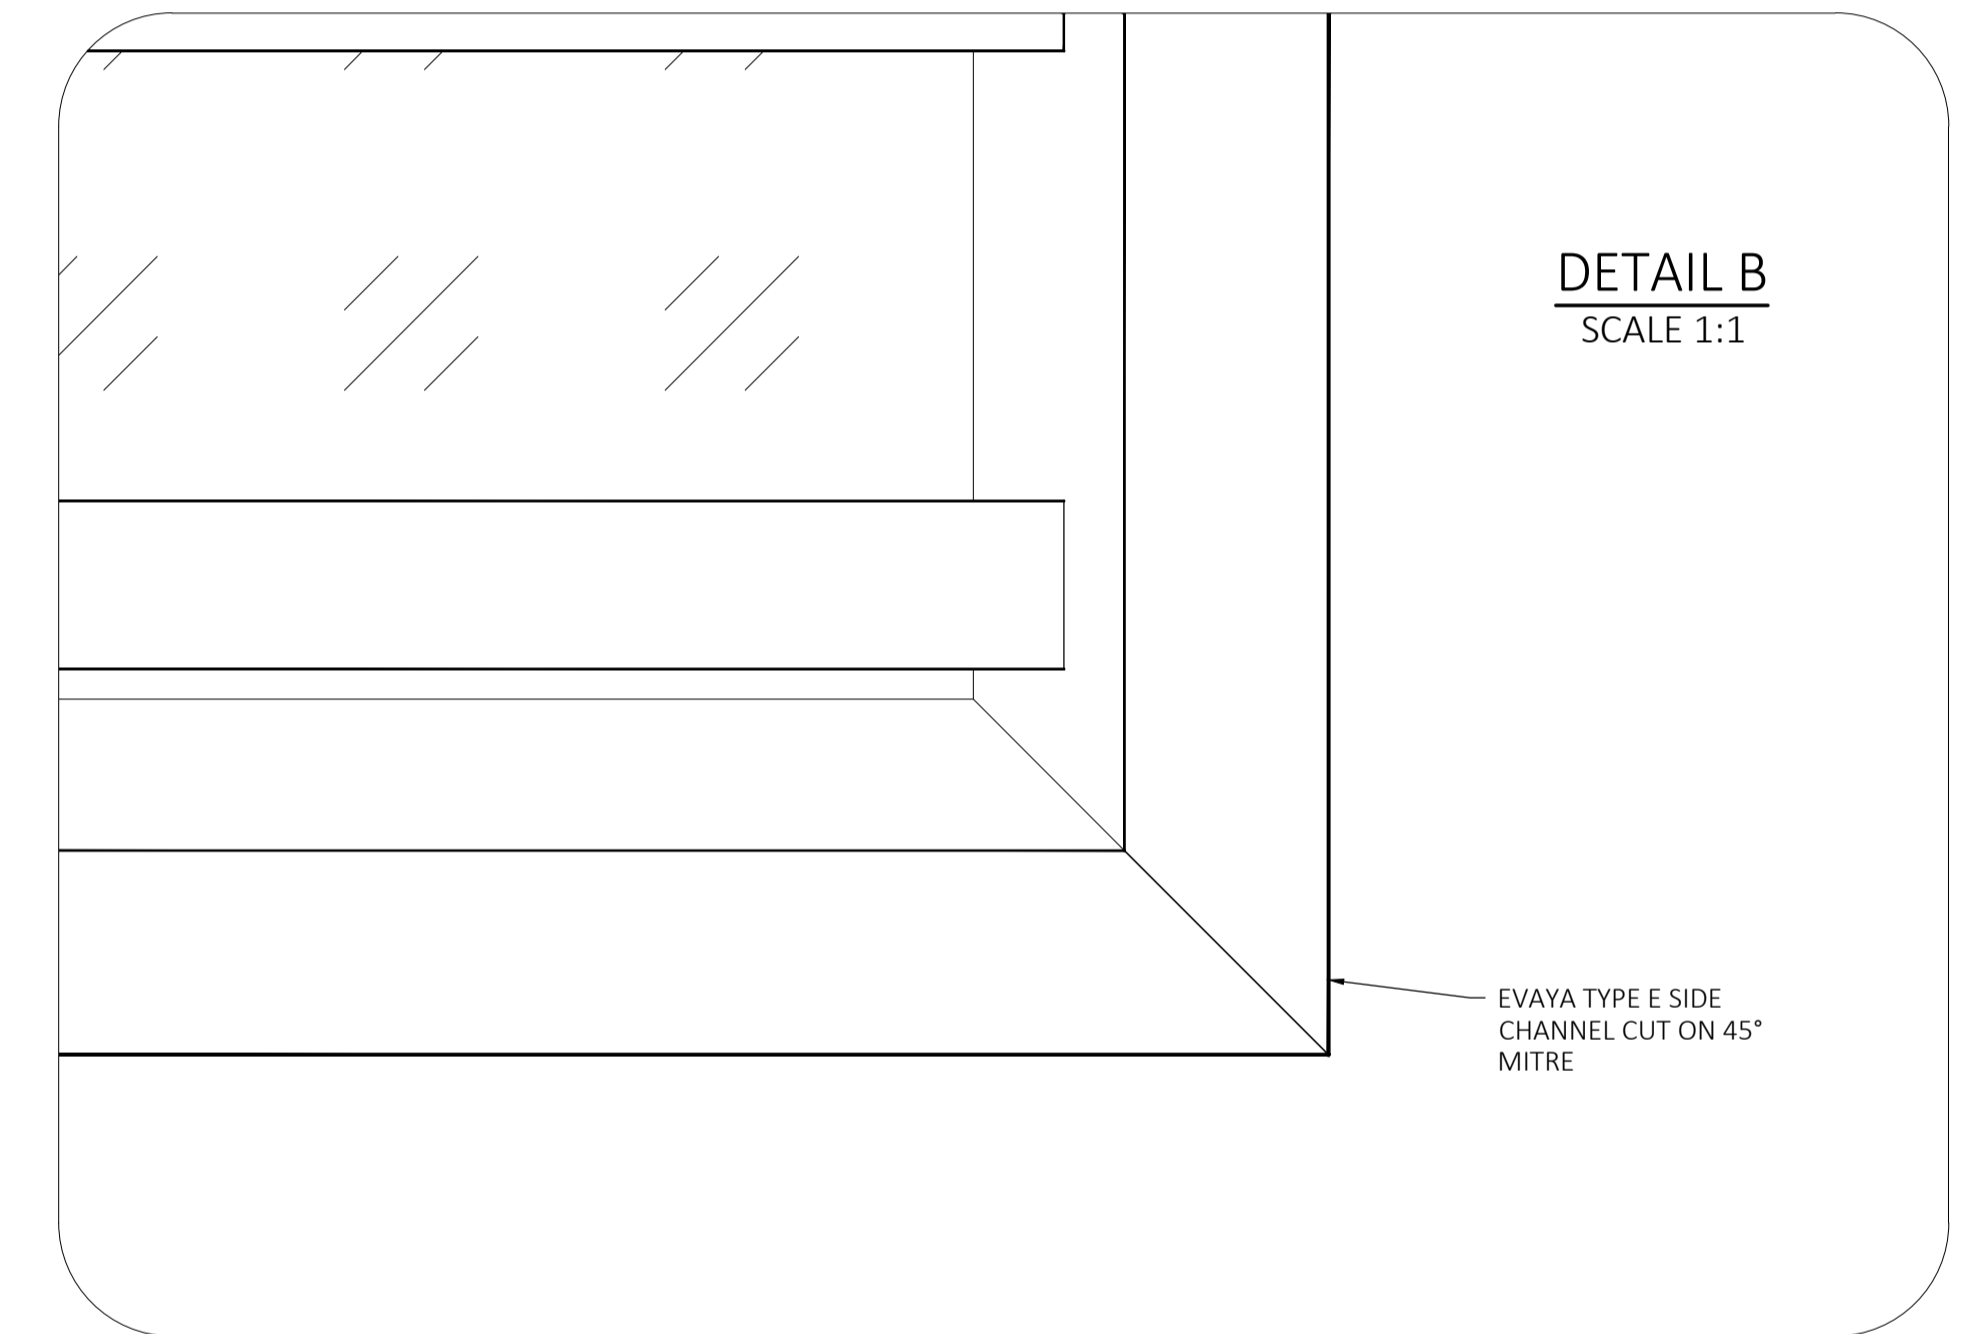

PERSPECTIVE
TYPE A 236 PELMET WITH SHROUD SYSTEM



DIMENSIONED PROFILE
SCALE 1:1

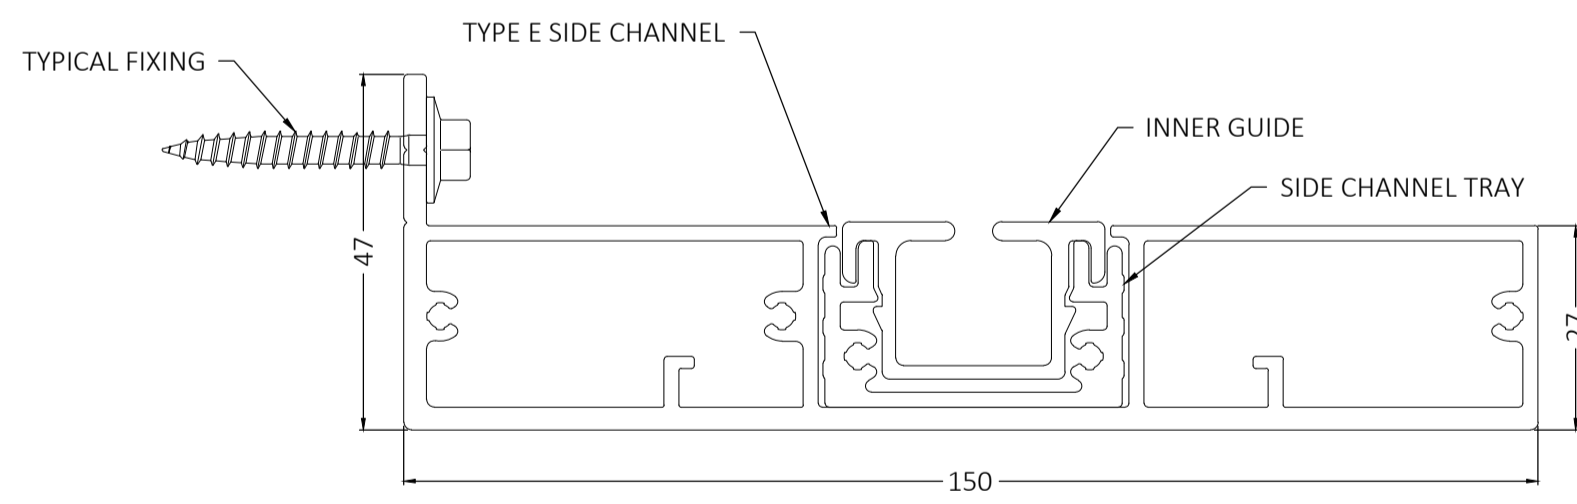

NOTES

- 27mm WIDE WITH A 150mm PROJECTION WITH THE ev80/ev93d INTEGRATED
- SUITABLE FOR FACE FIT APPLICATIONS
- MINIMAL FASTENING POINTS
- NO VISIBLE DEMARCATION BETWEEN PELMET AND SIDE CHANNELS

SHROUD SYSTEM
GUIDE TYPE - TECHNICAL

SCALE 1:10 @ A1	DRAWING NO. ev80-05-05.B	SHEET 1 OF 1
BY SK	DATE SEP'25	CLIENT
CHECKED PA	DATE SEP'25	ADDRESS