



FRONT ELEVATION
TYPE B 386 PELMET WITH TYPE C SIDE CHANNELS




SECTION A-A
LOWERED

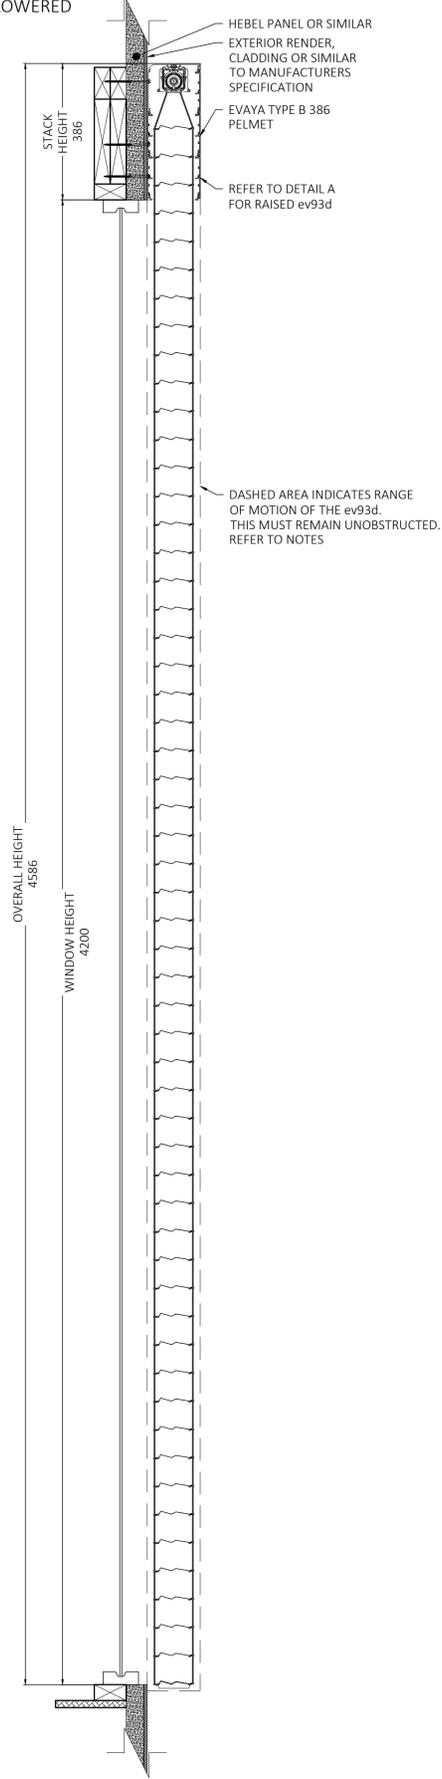

SECTION B-B

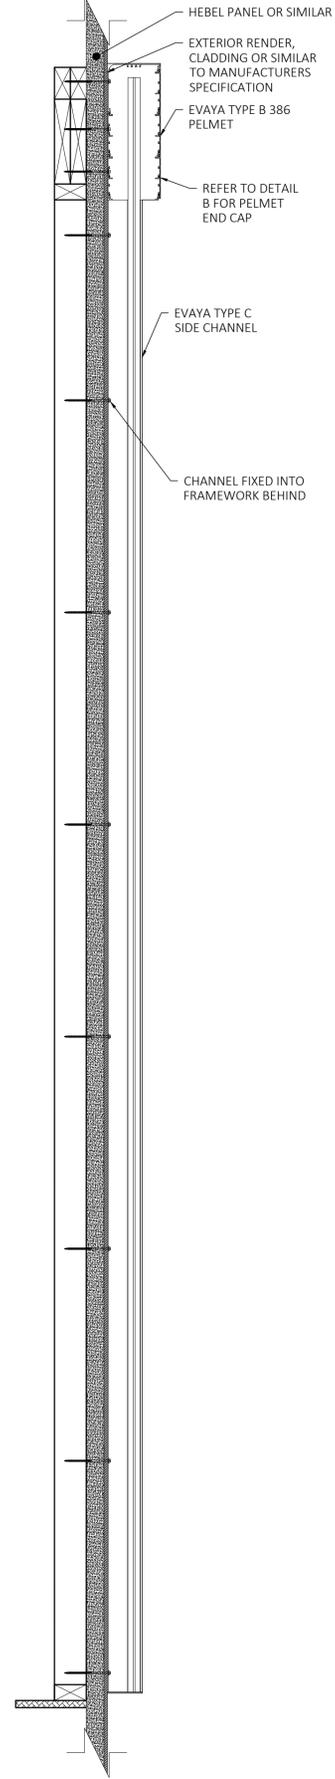

PELMET PROFILE
SCALE 1:1

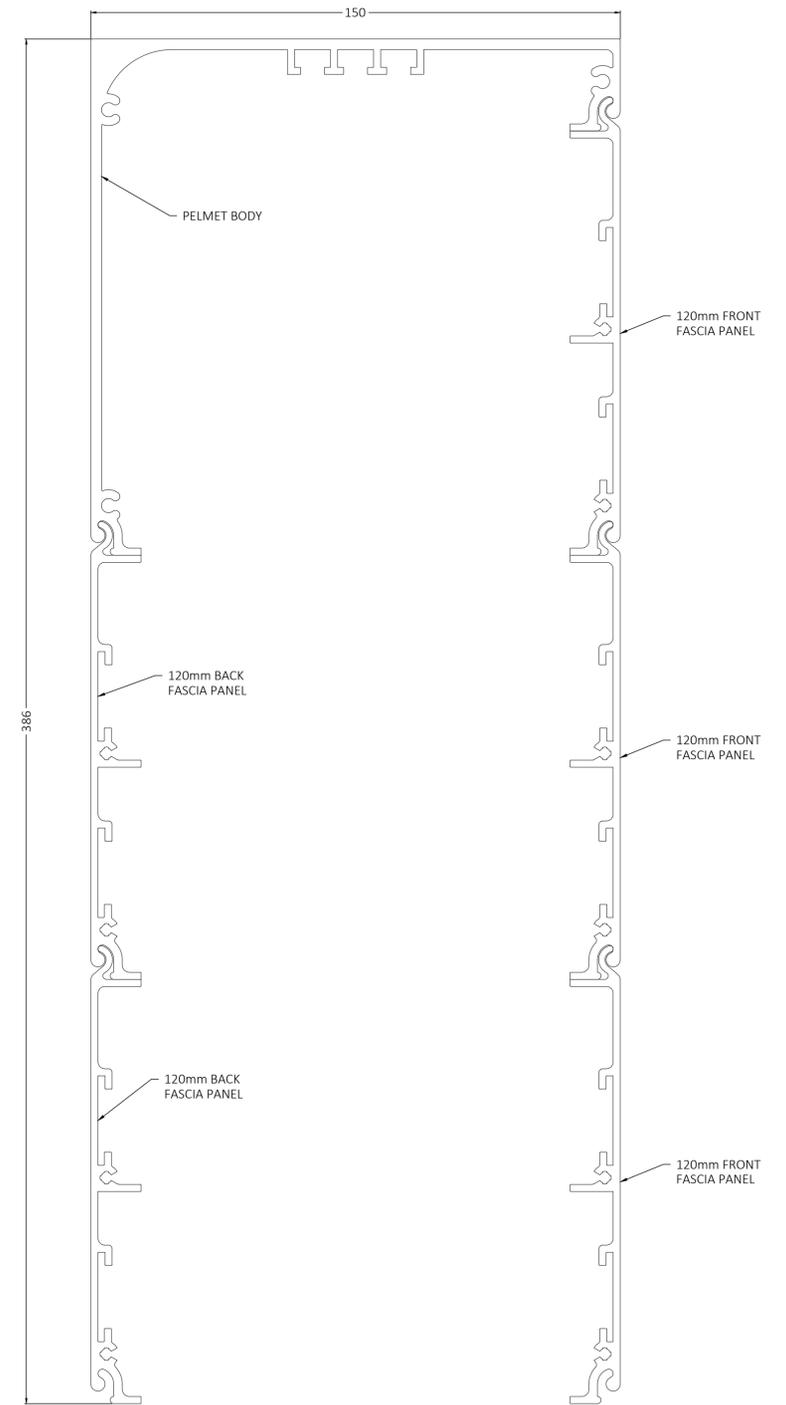


TYPE B 386 PELMET
01 PELMET - TECHNICAL

SCALE 1:10 @ A1	DRAWING NO. ev93d-01-05.B	SHEET 1 OF 2
BY SK	DATE NOV'25	CLIENT
CHECKED PA	DATE NOV'25	ADDRESS


NOTES

- PELEMT DRAWN IS A TYPE B 386 PELMET WITH TYPE C CHANNELS, WINDOW IS 4200mm HIGH x 2400mm WIDE
- THE TYPE B 386 PELMET IS DESIGNED TO CONCEAL THE STACK HEIGHT OF THE ev93d'S FOR WINDOWS UP TO 4200mm IN HEIGHT
- COMPATIBLE WITH ALL EVAYA CHANNEL TYPES, REFER TO DRAWING ev93d-02 FOR FURTHER DETAIL
- TOP AND BACK FIXING POSSIBLE FOR FACE FIT AND RECESS APPLICATIONS, REFER TO DRAWING ev93d-05-01 FOR FURTHER DETAIL
- DASHED AREA INDICATES RANGE OF MOTION OF THE ev93d. THIS MUST REMAIN UNOBSTRUCTED
- OBSTACLES WHICH MAY CAUSE POSSIBLE INTERFERENCE INCLUDE:
 - OUTWARD OPENING AWNING WINDOWS
 - DOOR AND WINDOW HARDWARE
 - STORMBARS
 - ETC

DETAIL A
ev93d RAISED
SCALE 1:2

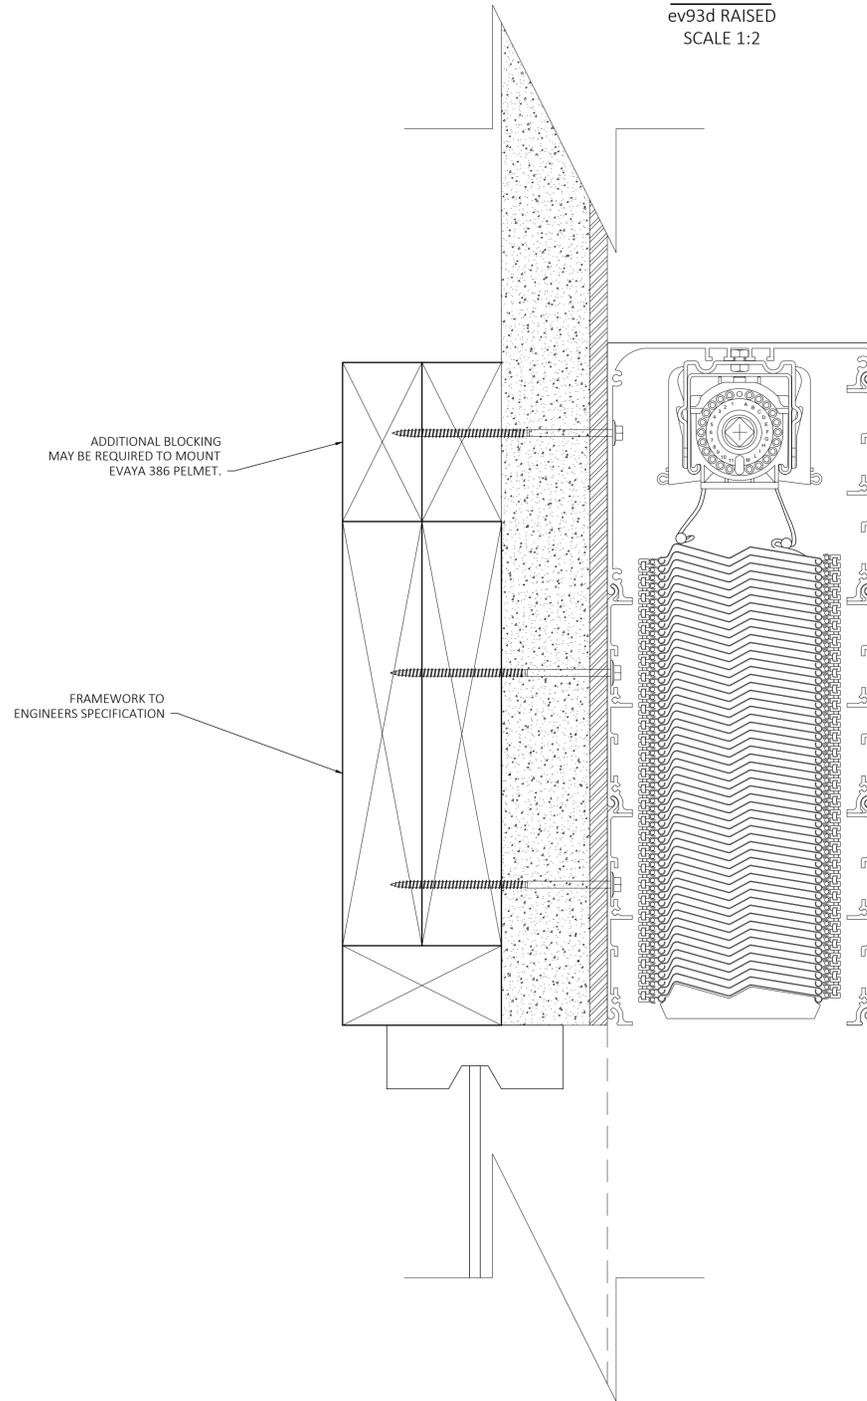

DETAIL B
PELMET END CAP
SCALE 1:2

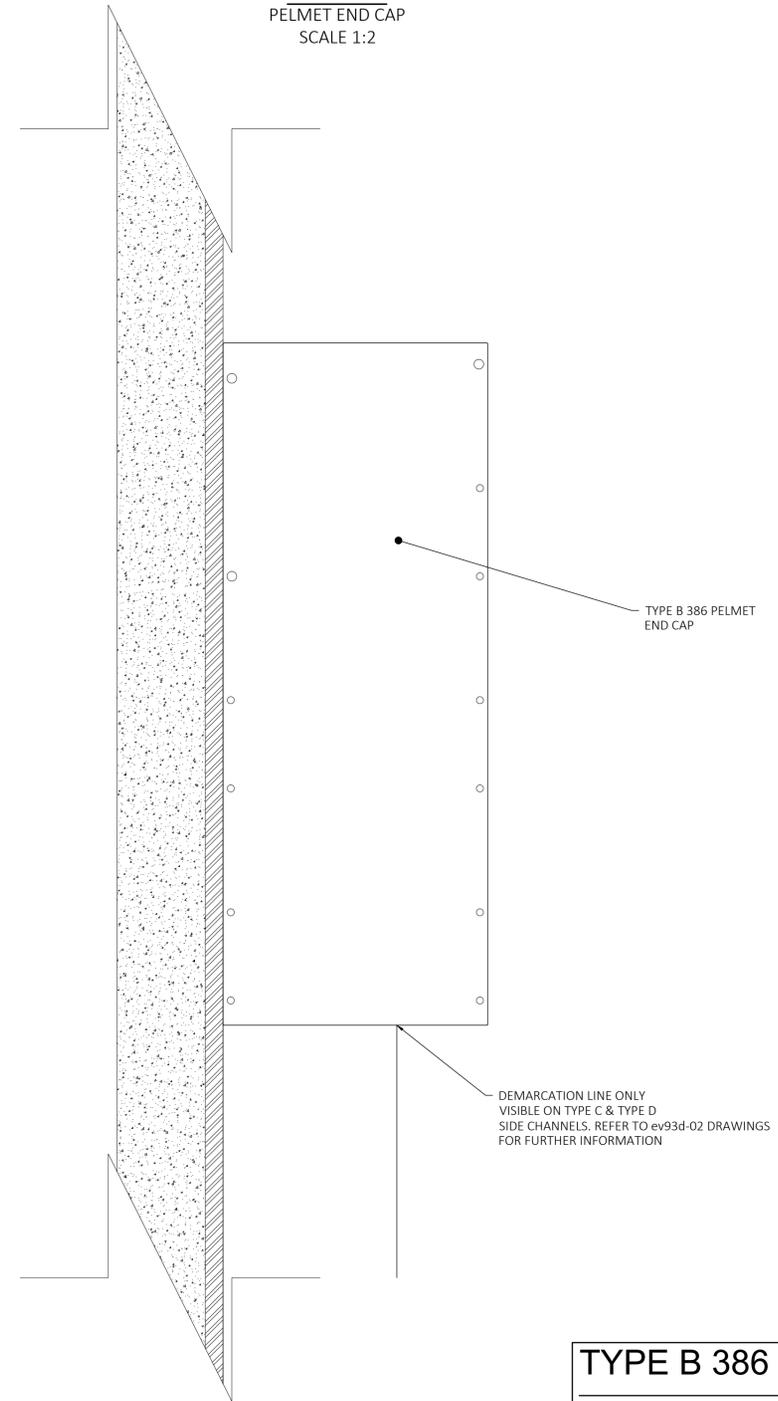

TYPE B 386 PELMET
01 PELMET - TECHNICAL