



FRONT ELEVATION

TYPE B 326 PELMET WITH TYPE C SIDE CHANNEL
FASCIA PANELS AND BUILDING RENDER REMOVED

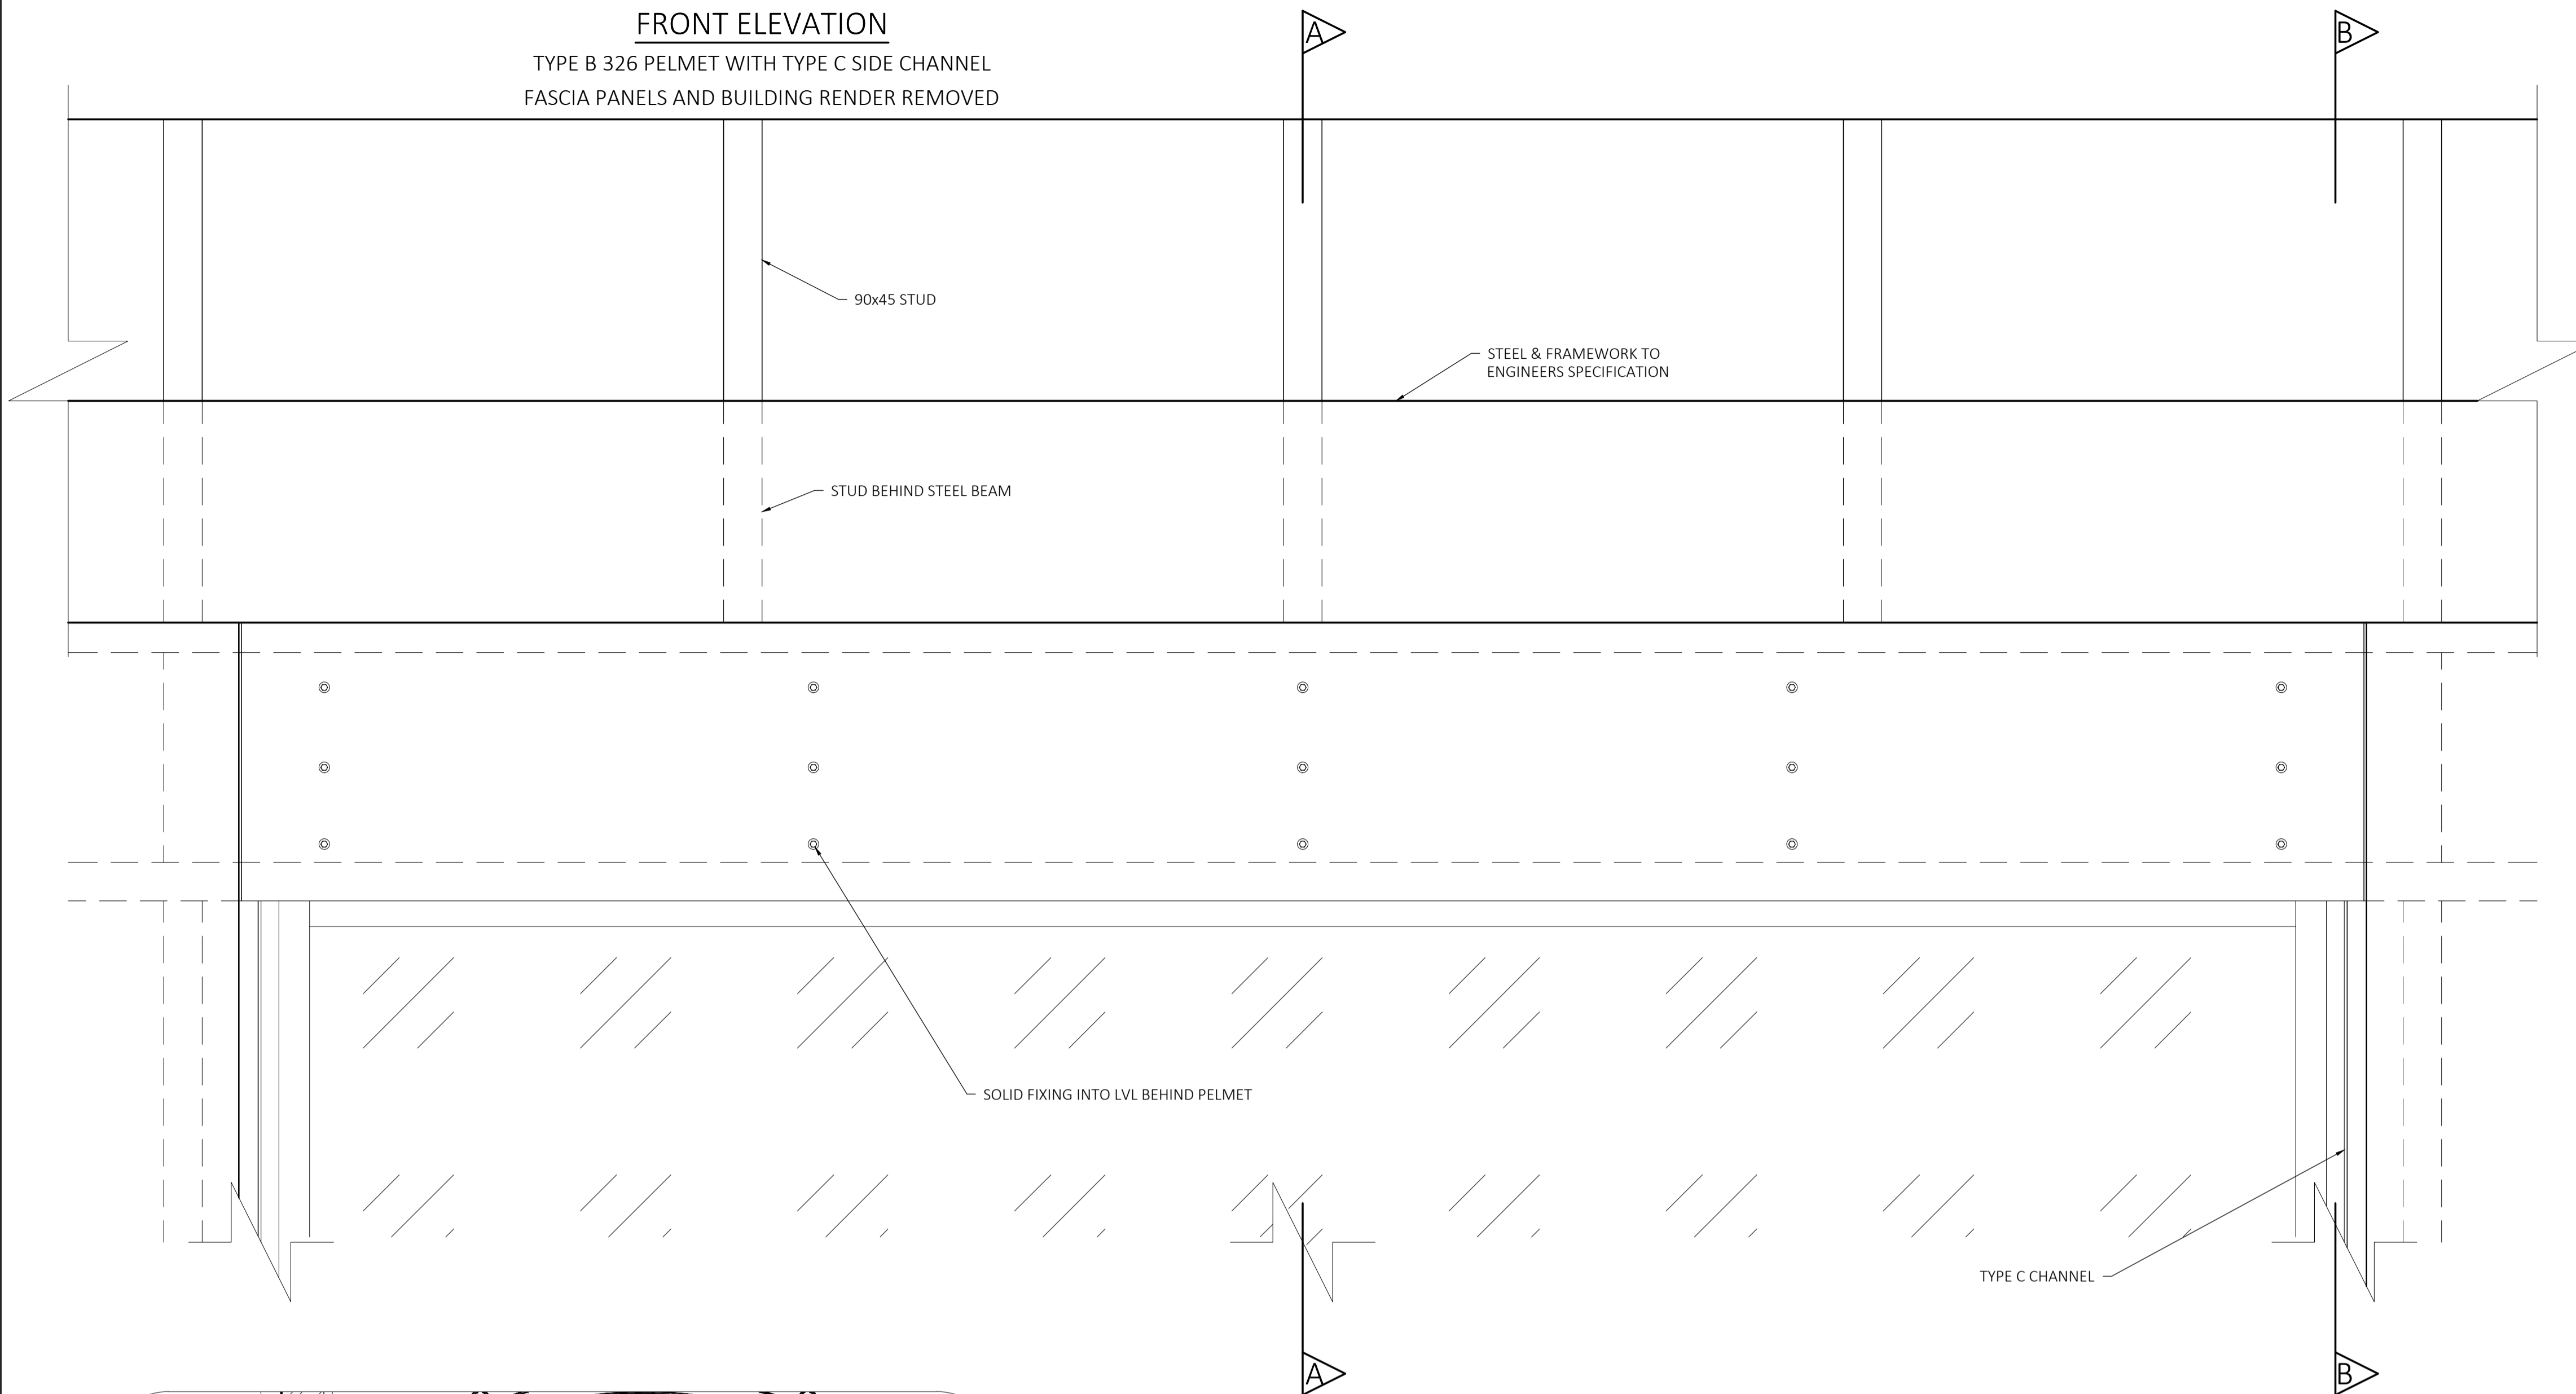


SECTION A-A

BACK FIXED

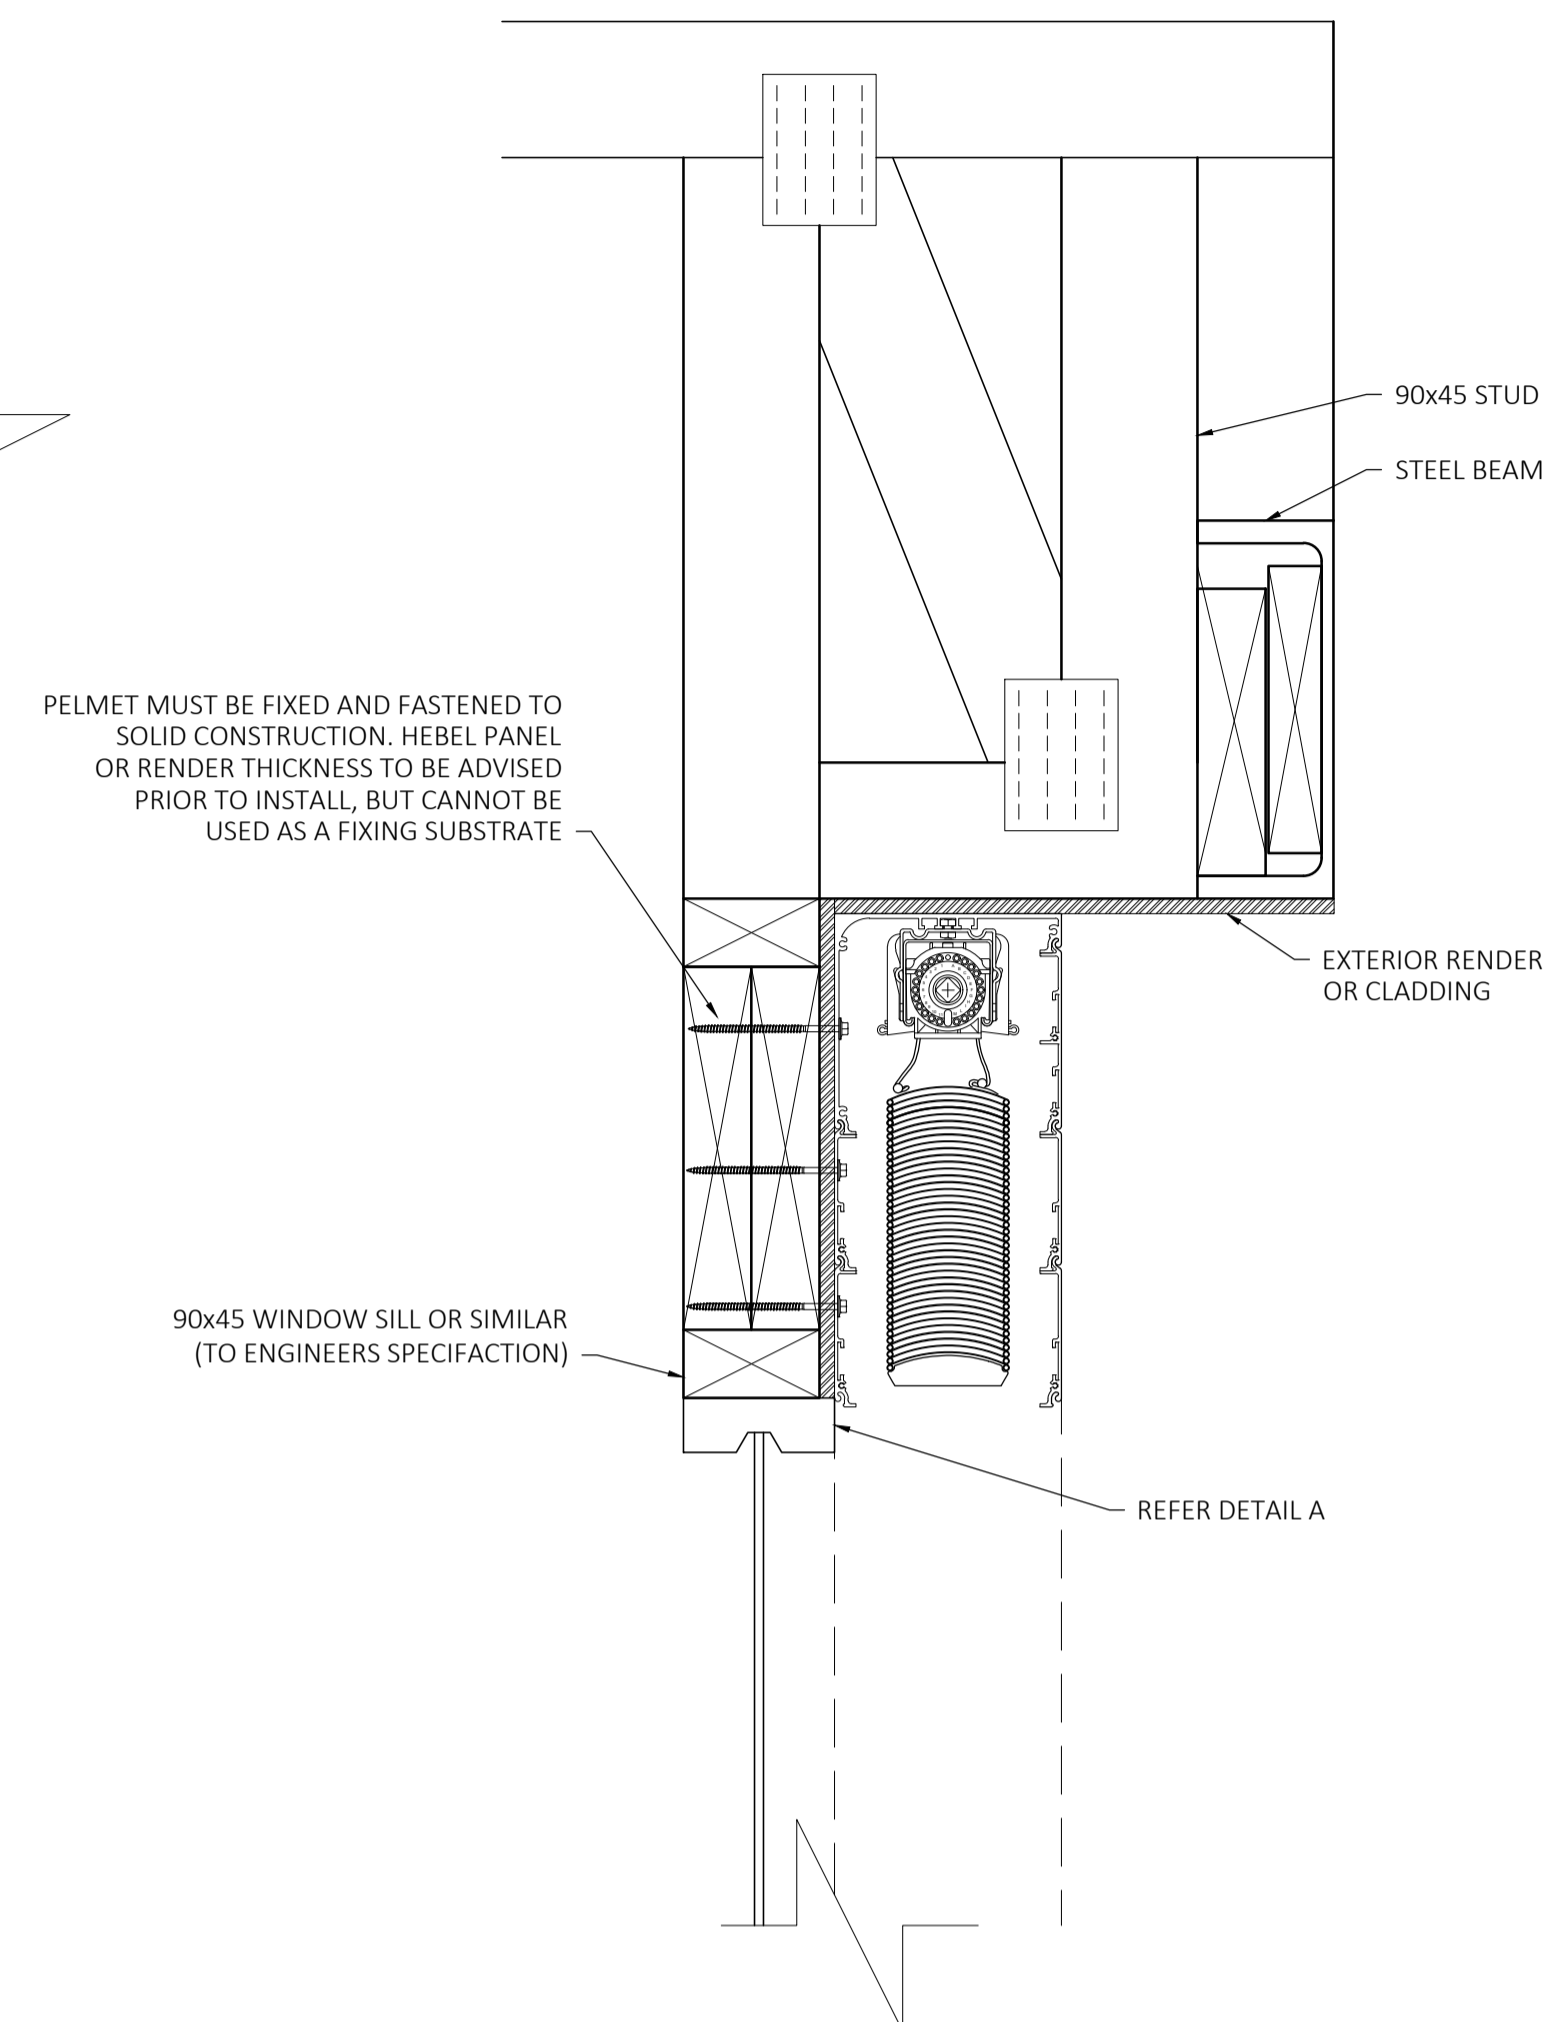


SECTION B-B


BACK FIXED

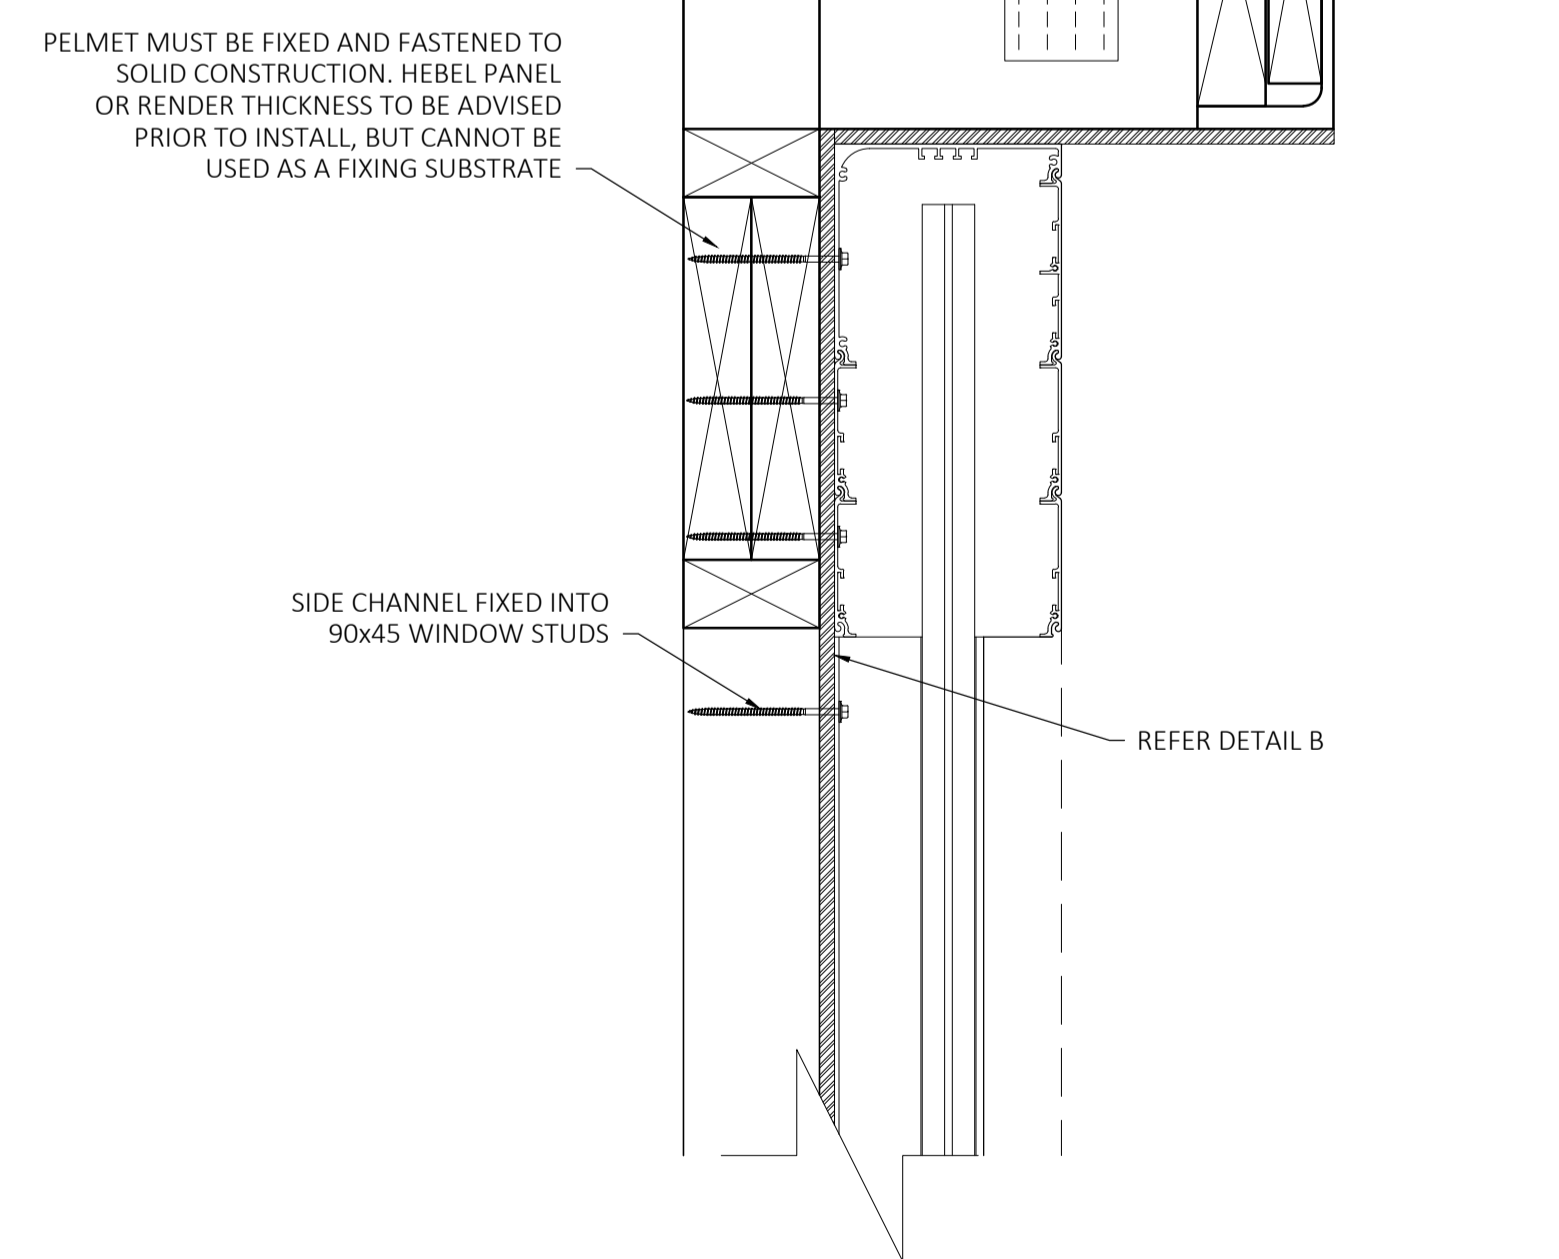

DETAIL A
SCALE 1:1

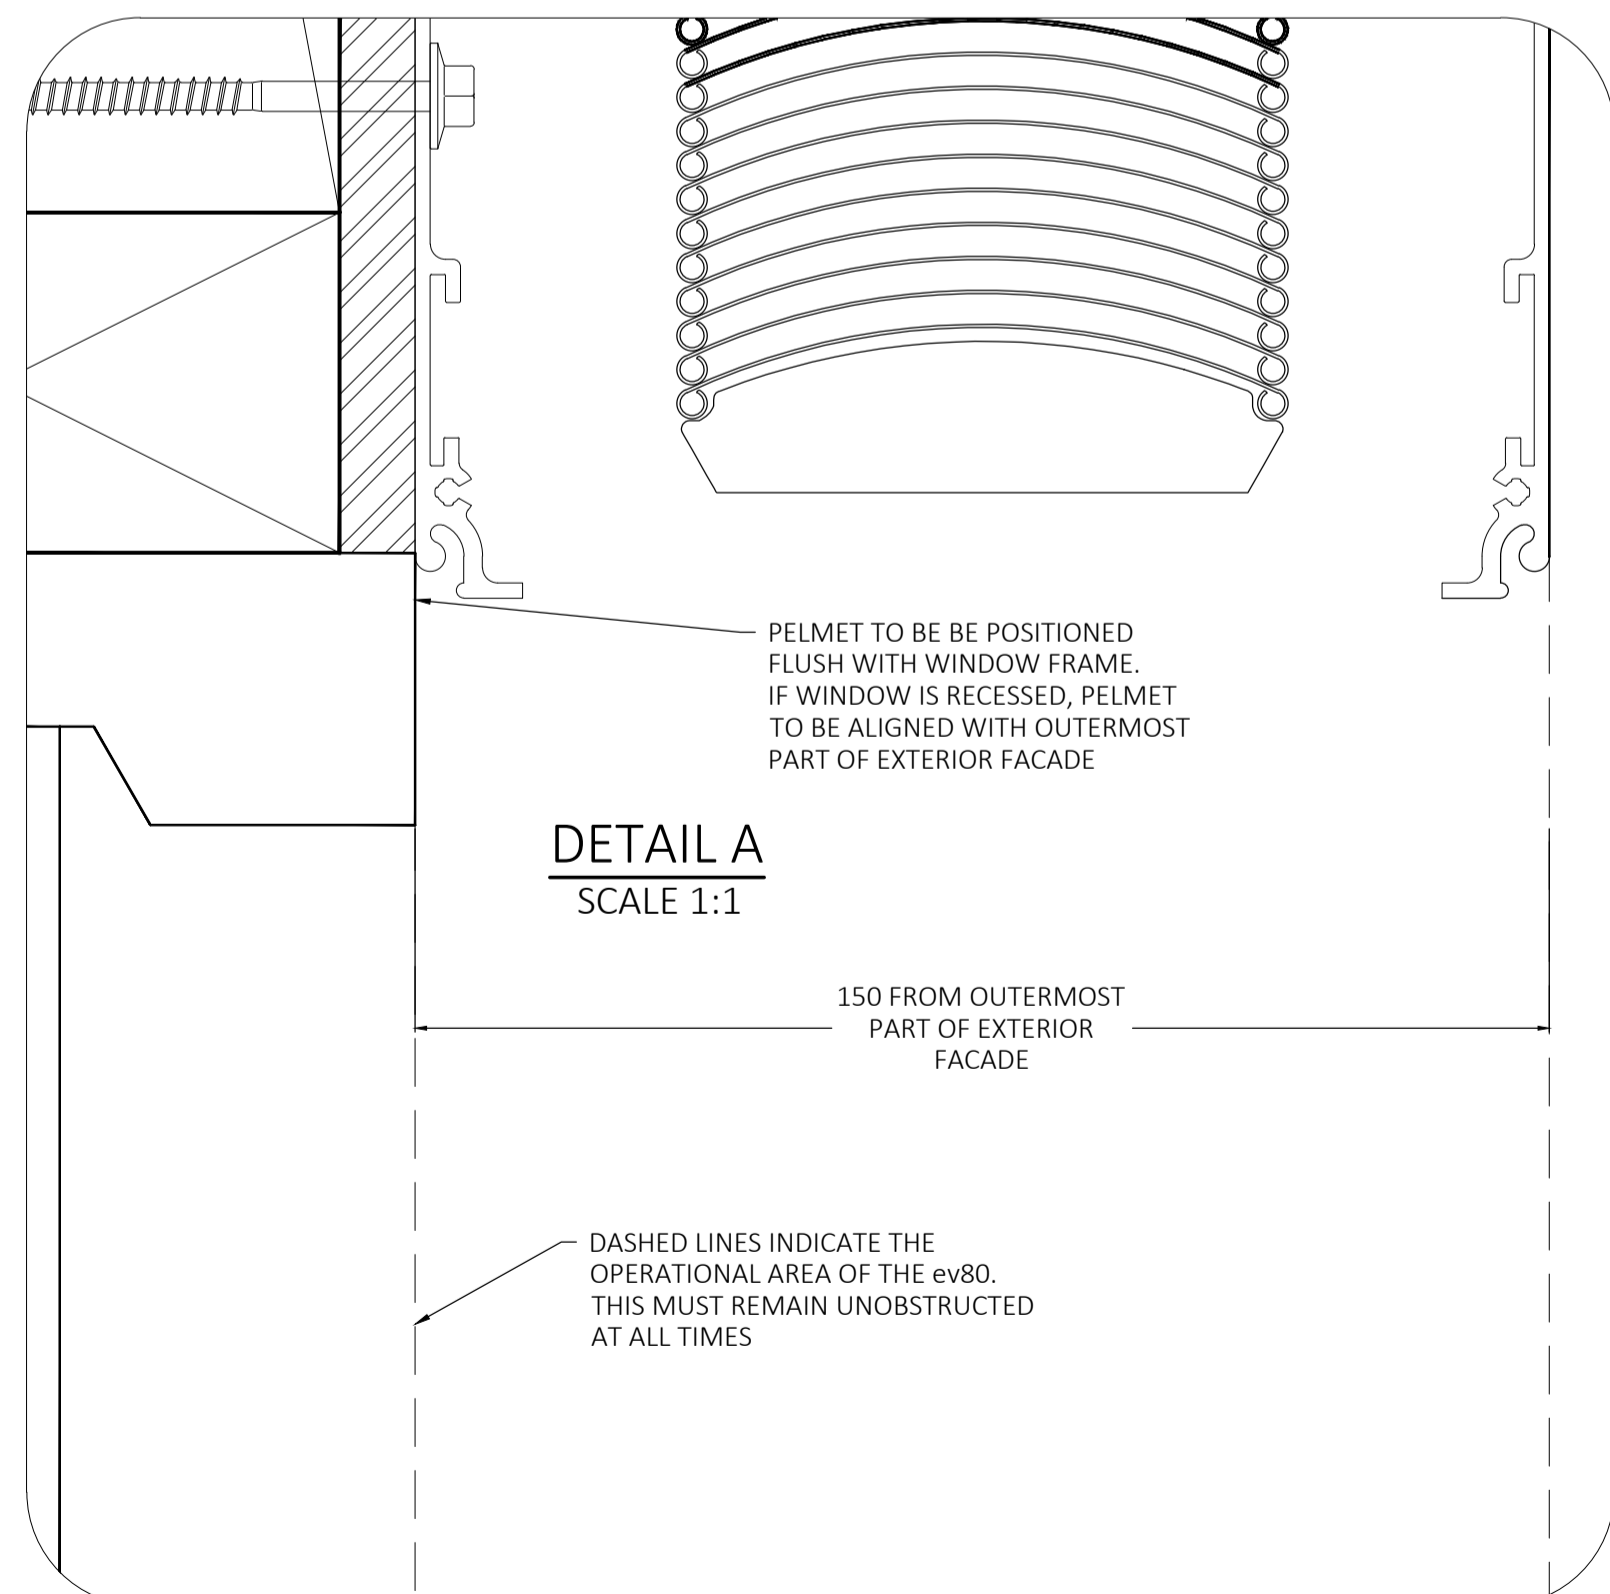

DETAIL B
SCALE 1:1

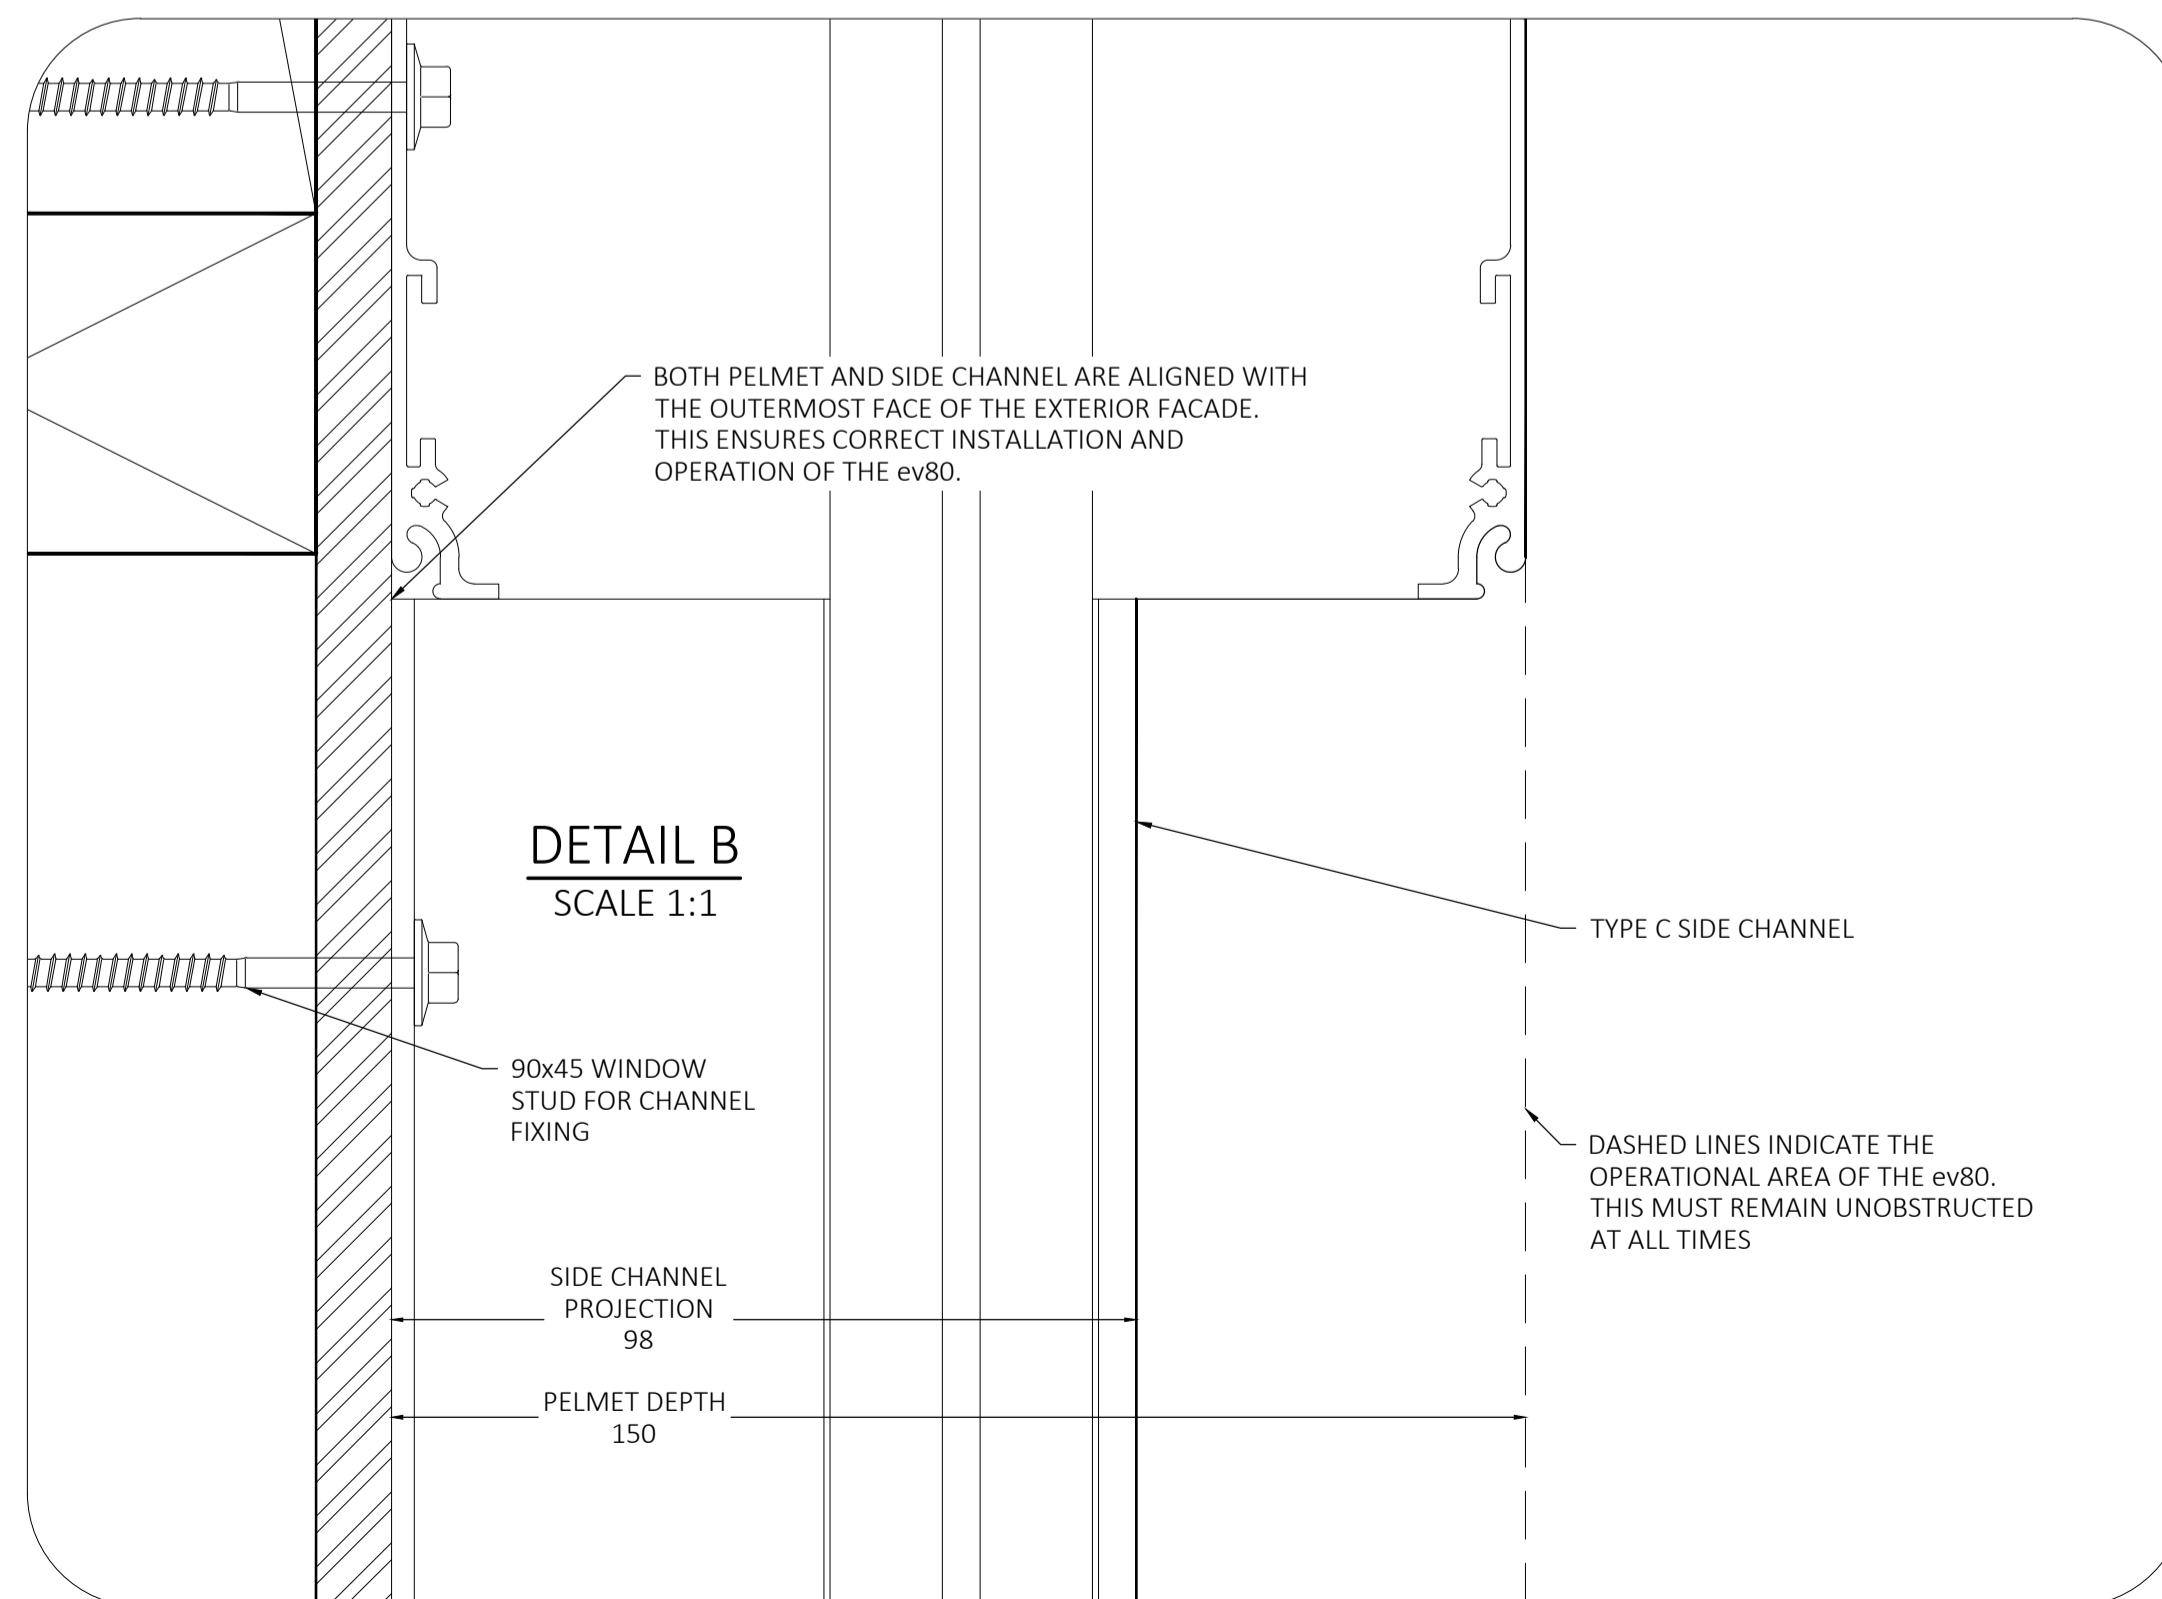

EAVE BACK FIX

05 APPLICATIONS - FIXING OPTIONS