
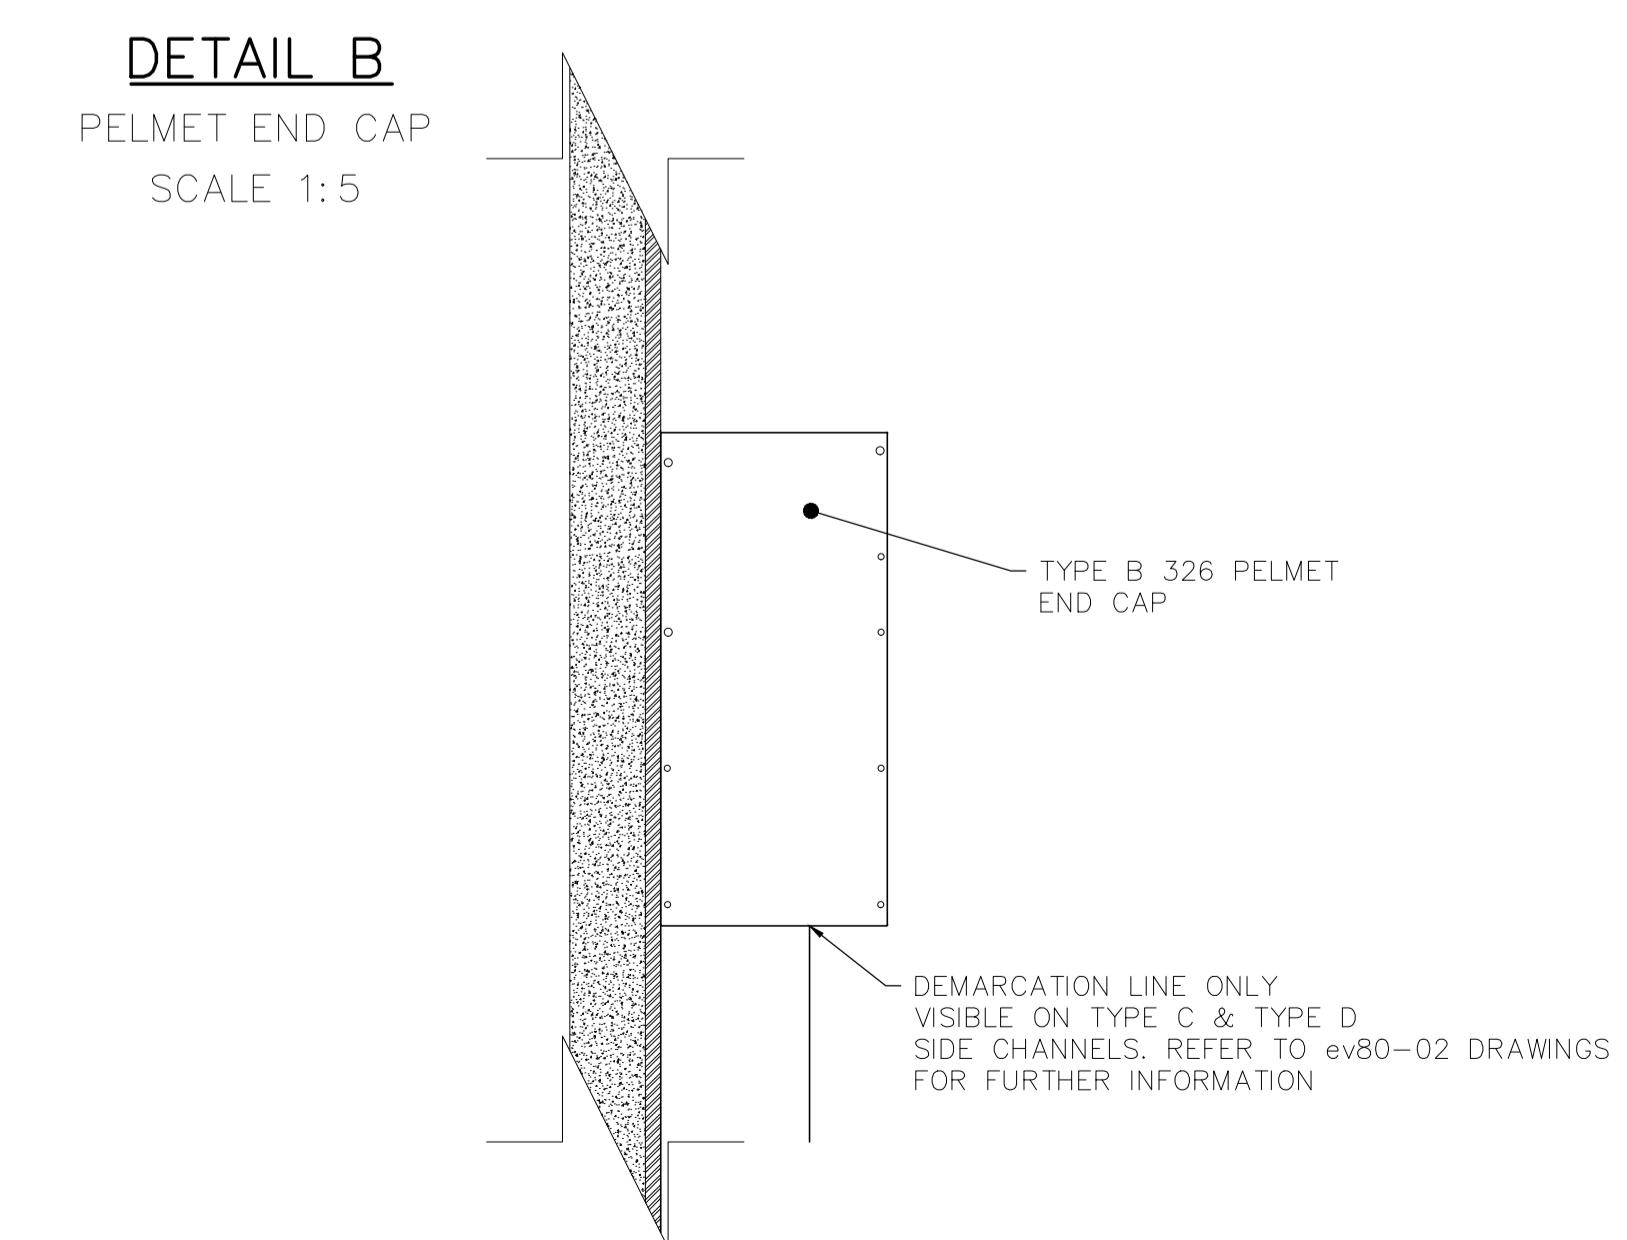


NOTES

- PELMET DRAWN IS A TYPE B 326 PELMET WITH TYPE C CHANNELS, WINDOW IS 2700mm HIGH x 2400mm WIDE
- THE TYPE B 326 PELMET IS DESIGNED TO CONCEAL THE STACK HEIGHT OF THE ev80'S FOR WINDOWS UP TO 2700mm IN HEIGHT
- COMPATIBLE WITH ALL EVAYA CHANNEL TYPES, REFER TO DRAWING ev80-02 FOR FURTHER DETAIL
- TOP AND BACK FIXING POSSIBLE FOR FACE FIT AND RECESS APPLICATIONS, REFER TO DRAWING ev80-05-01 FOR FURTHER DETAIL
- DASHED AREA INDICATES RANGE OF MOTION OF THE ev80. THIS MUST REMAIN UNOBSTRUCTED
- OBSTACLES WHICH MAY CAUSE POSSIBLE INTERFERENCE INCLUDE:
 - OUTWARD OPENING AWNING WINDOWS
 - DOOR AND WINDOW HARDWARE
 - STORMBARS
 - ETC

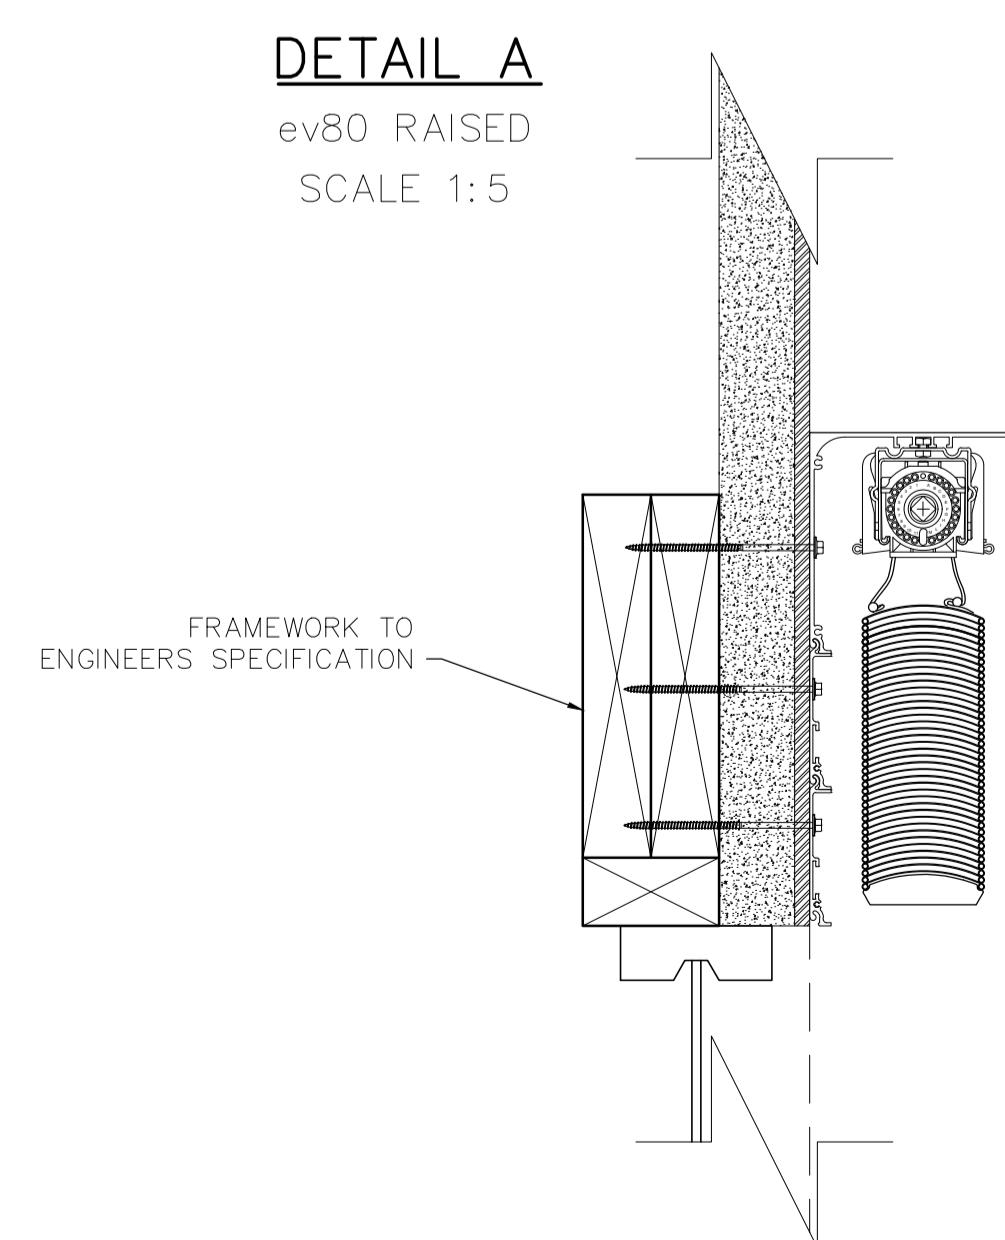

TYPE B 326 PELMET

01 PELMET - TECHNICAL

SCALE 1:10 @ A1	DRAWING NO ev80-01-05.A	CLIENT 7 OF 20
BY SK	DATE AUG'25	
CHECKED PA	DATE AUG'25	ADDRESS