




FRONT ELEVATION
TYPE A 236 PELMET WITH TYPE A SIDE CHANNELS
FACE FIXED ONTO BUILDING

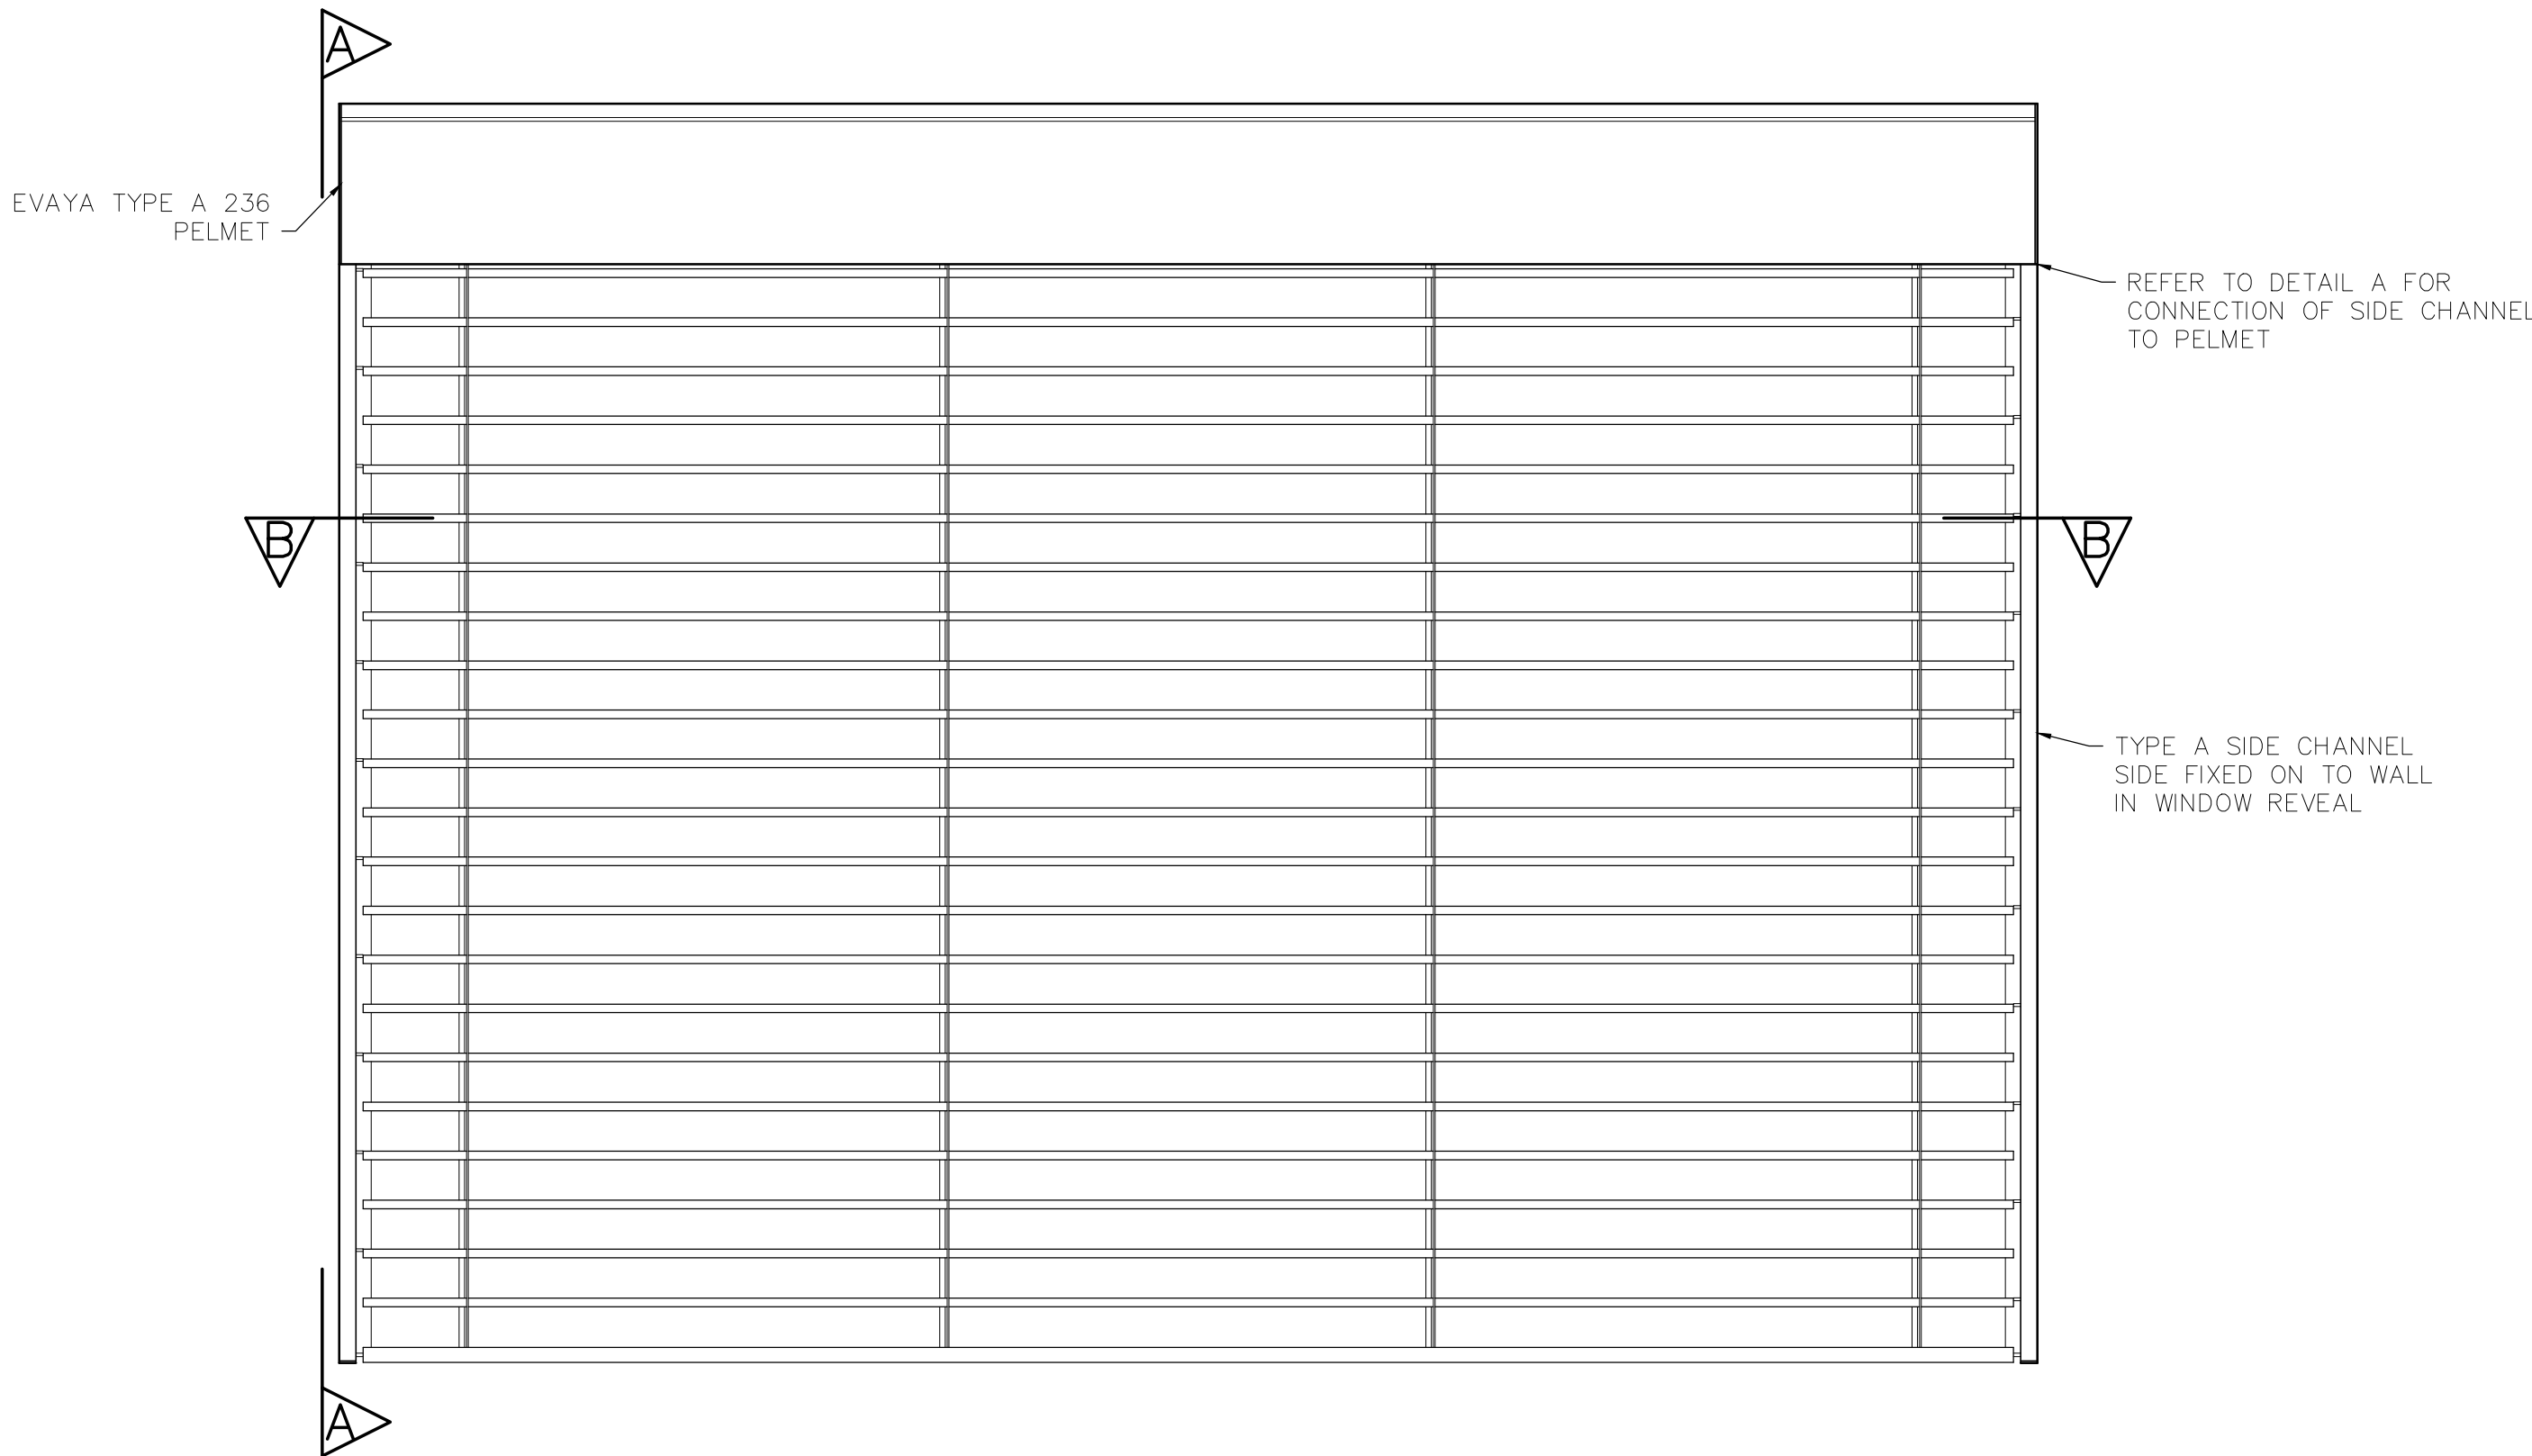


SECTION A-A

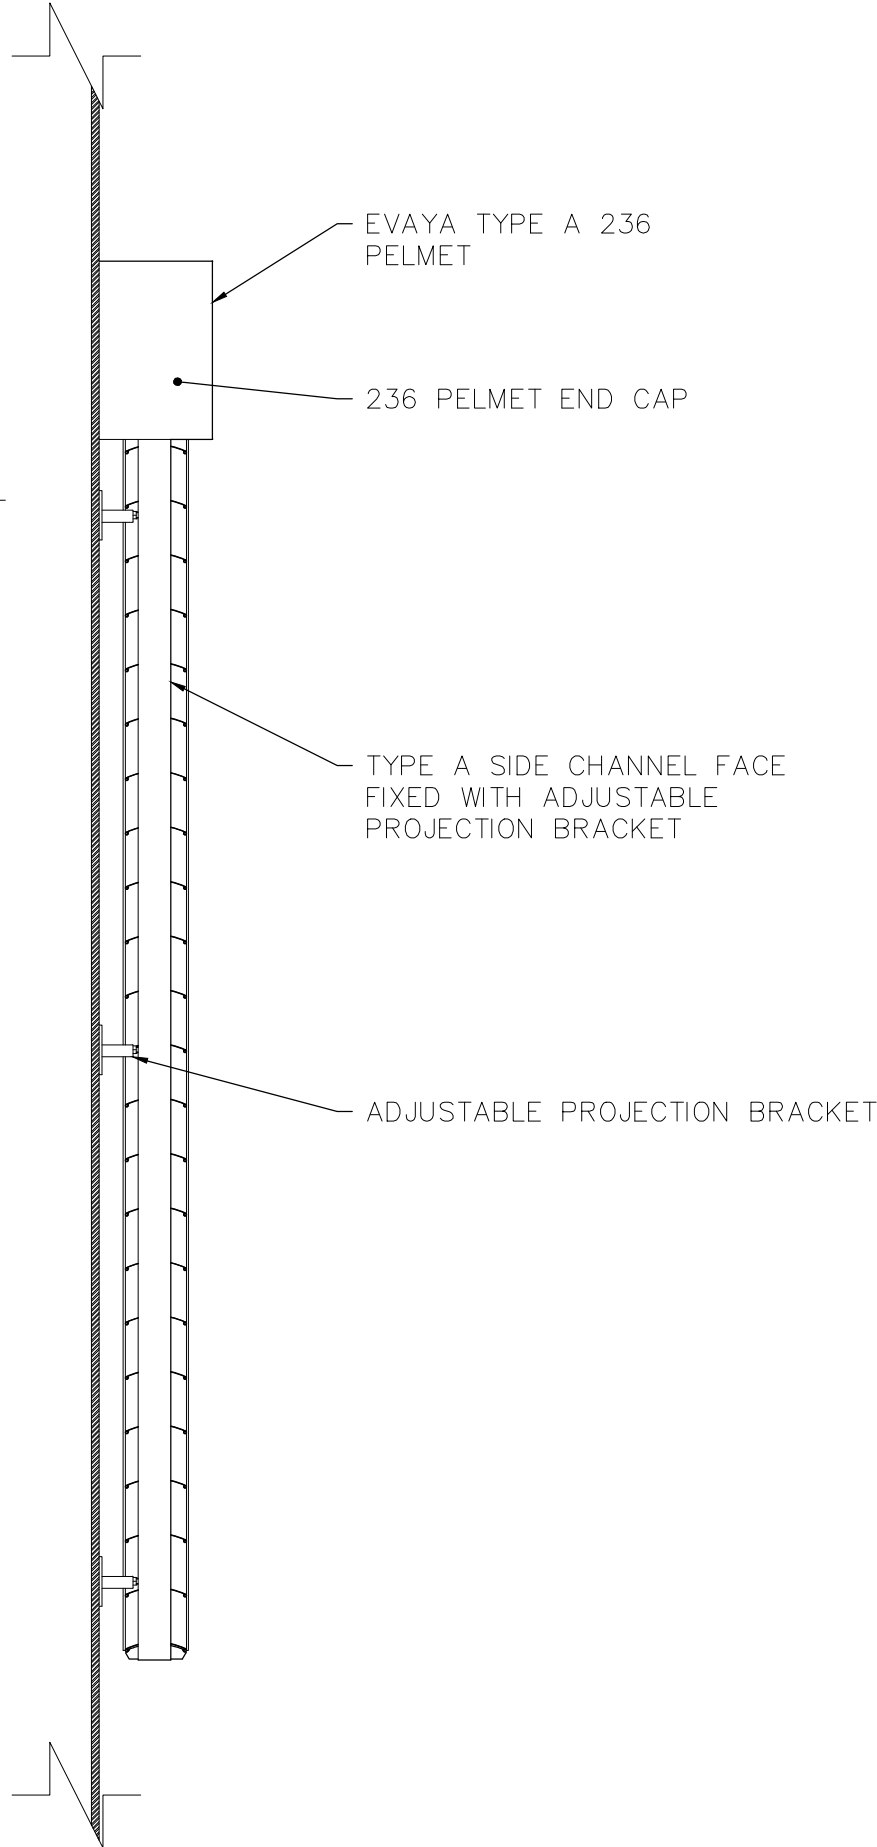


DETAIL A
SCALE 1:1

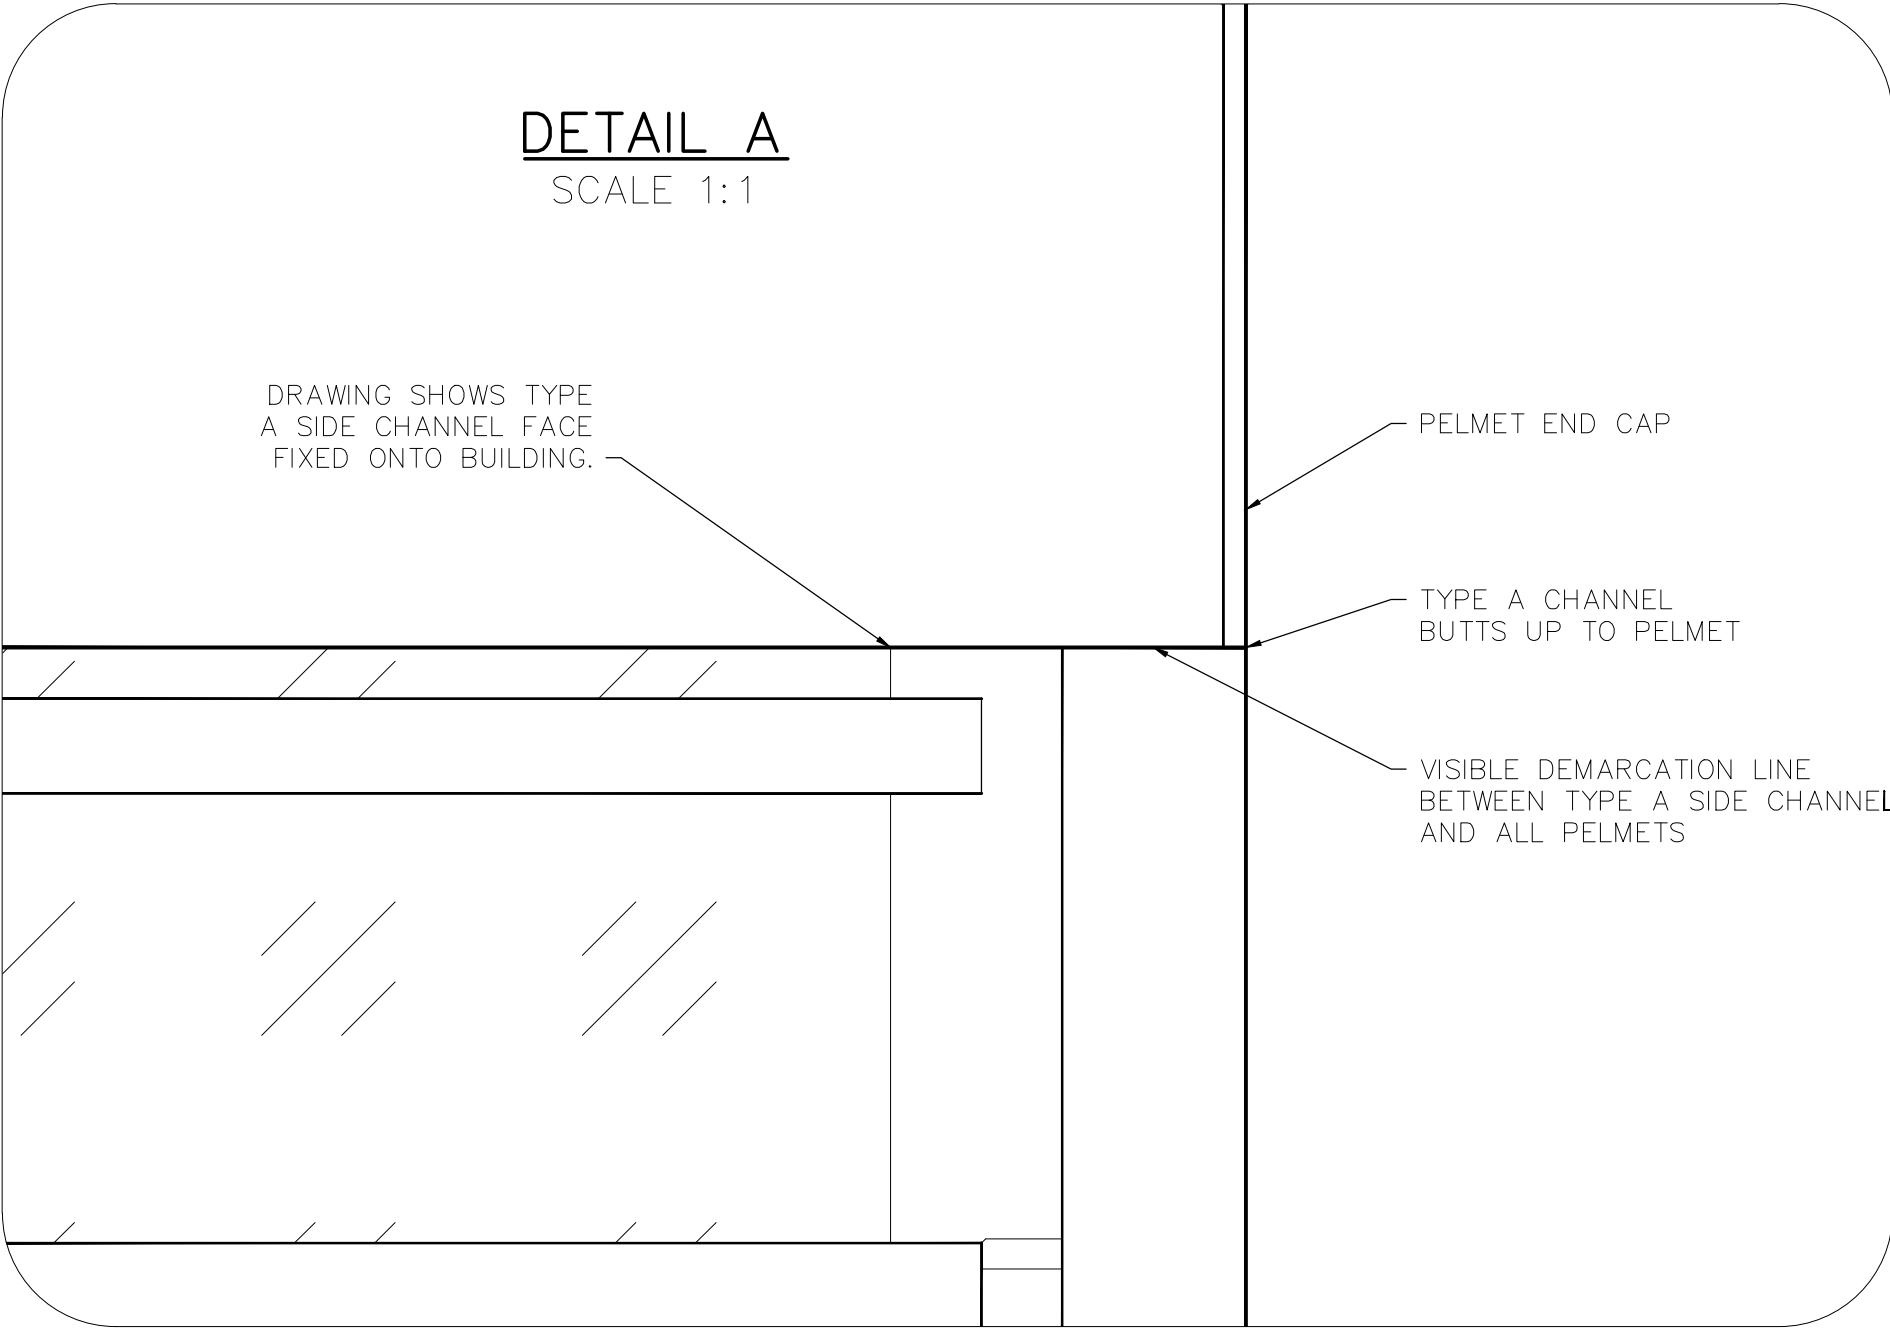

SECTION B-B

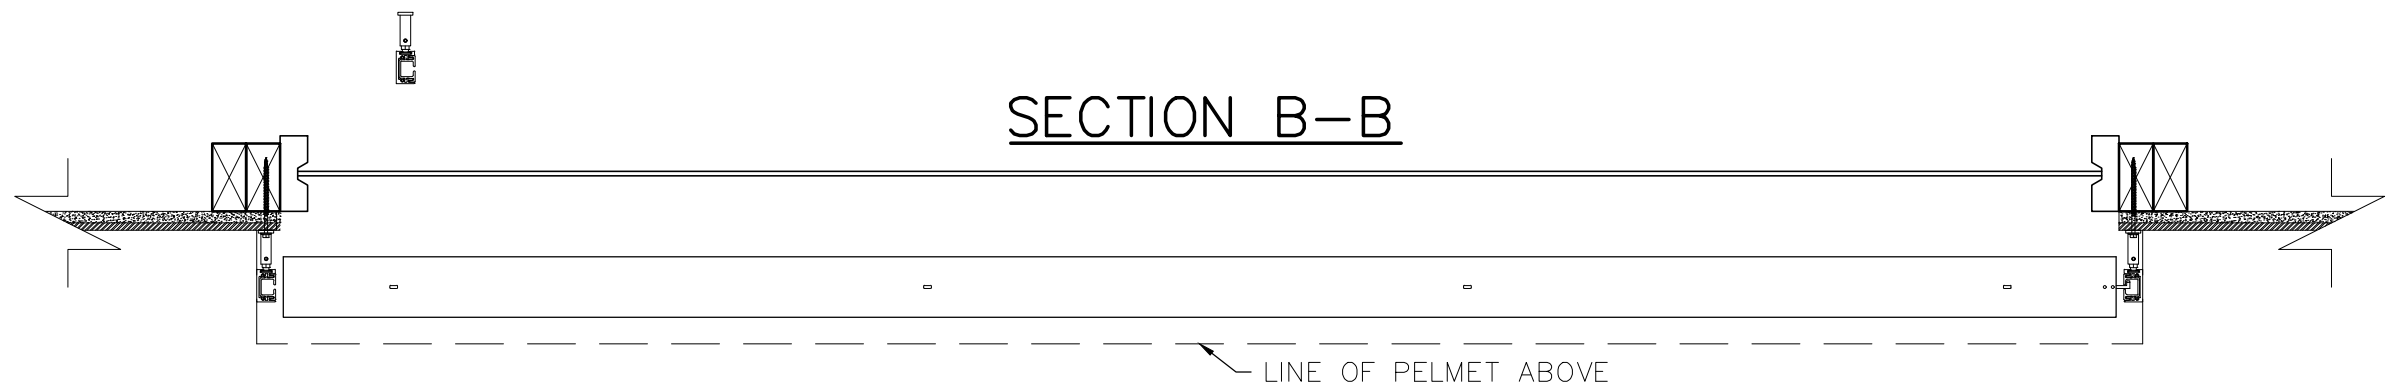

DIMENSIONED PROFILE
SCALE 1:1

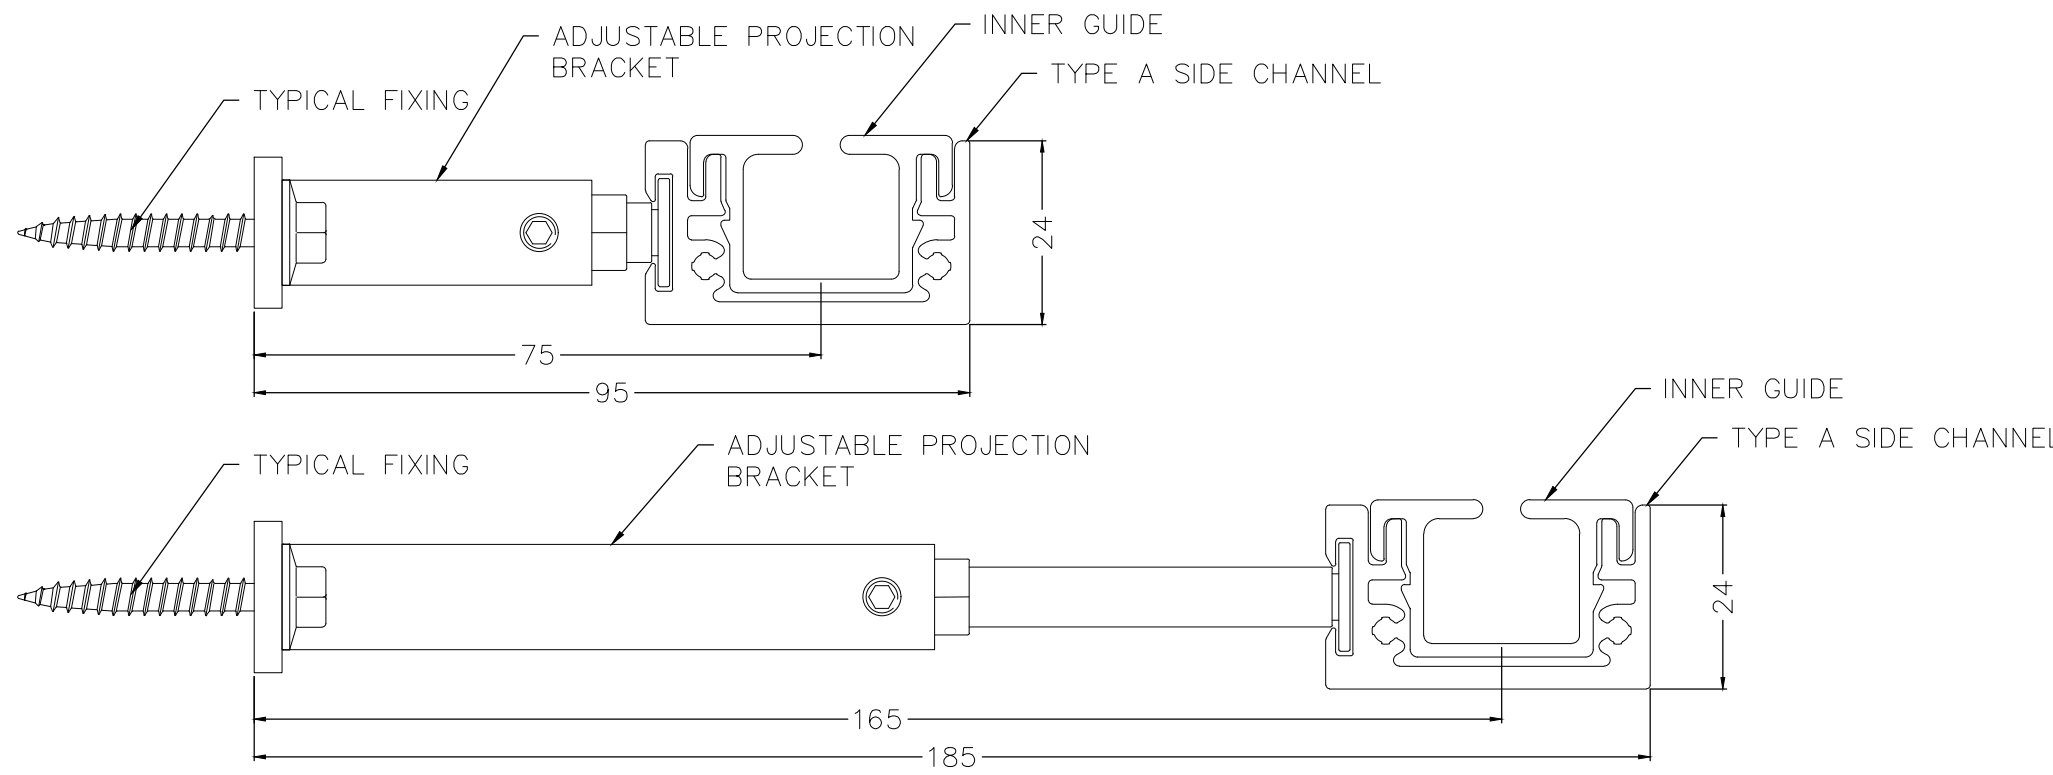


NOTES


- ADJUSTABLE PROJECTION OF 75mm TO 165mm WITH A 24mm WIDTH
- UTILISED IN FACE FIT APPLICATIONS

PERSPECTIVE

TYPE A 236 PELMET WITH
TYPE A SIDE CHANNEL

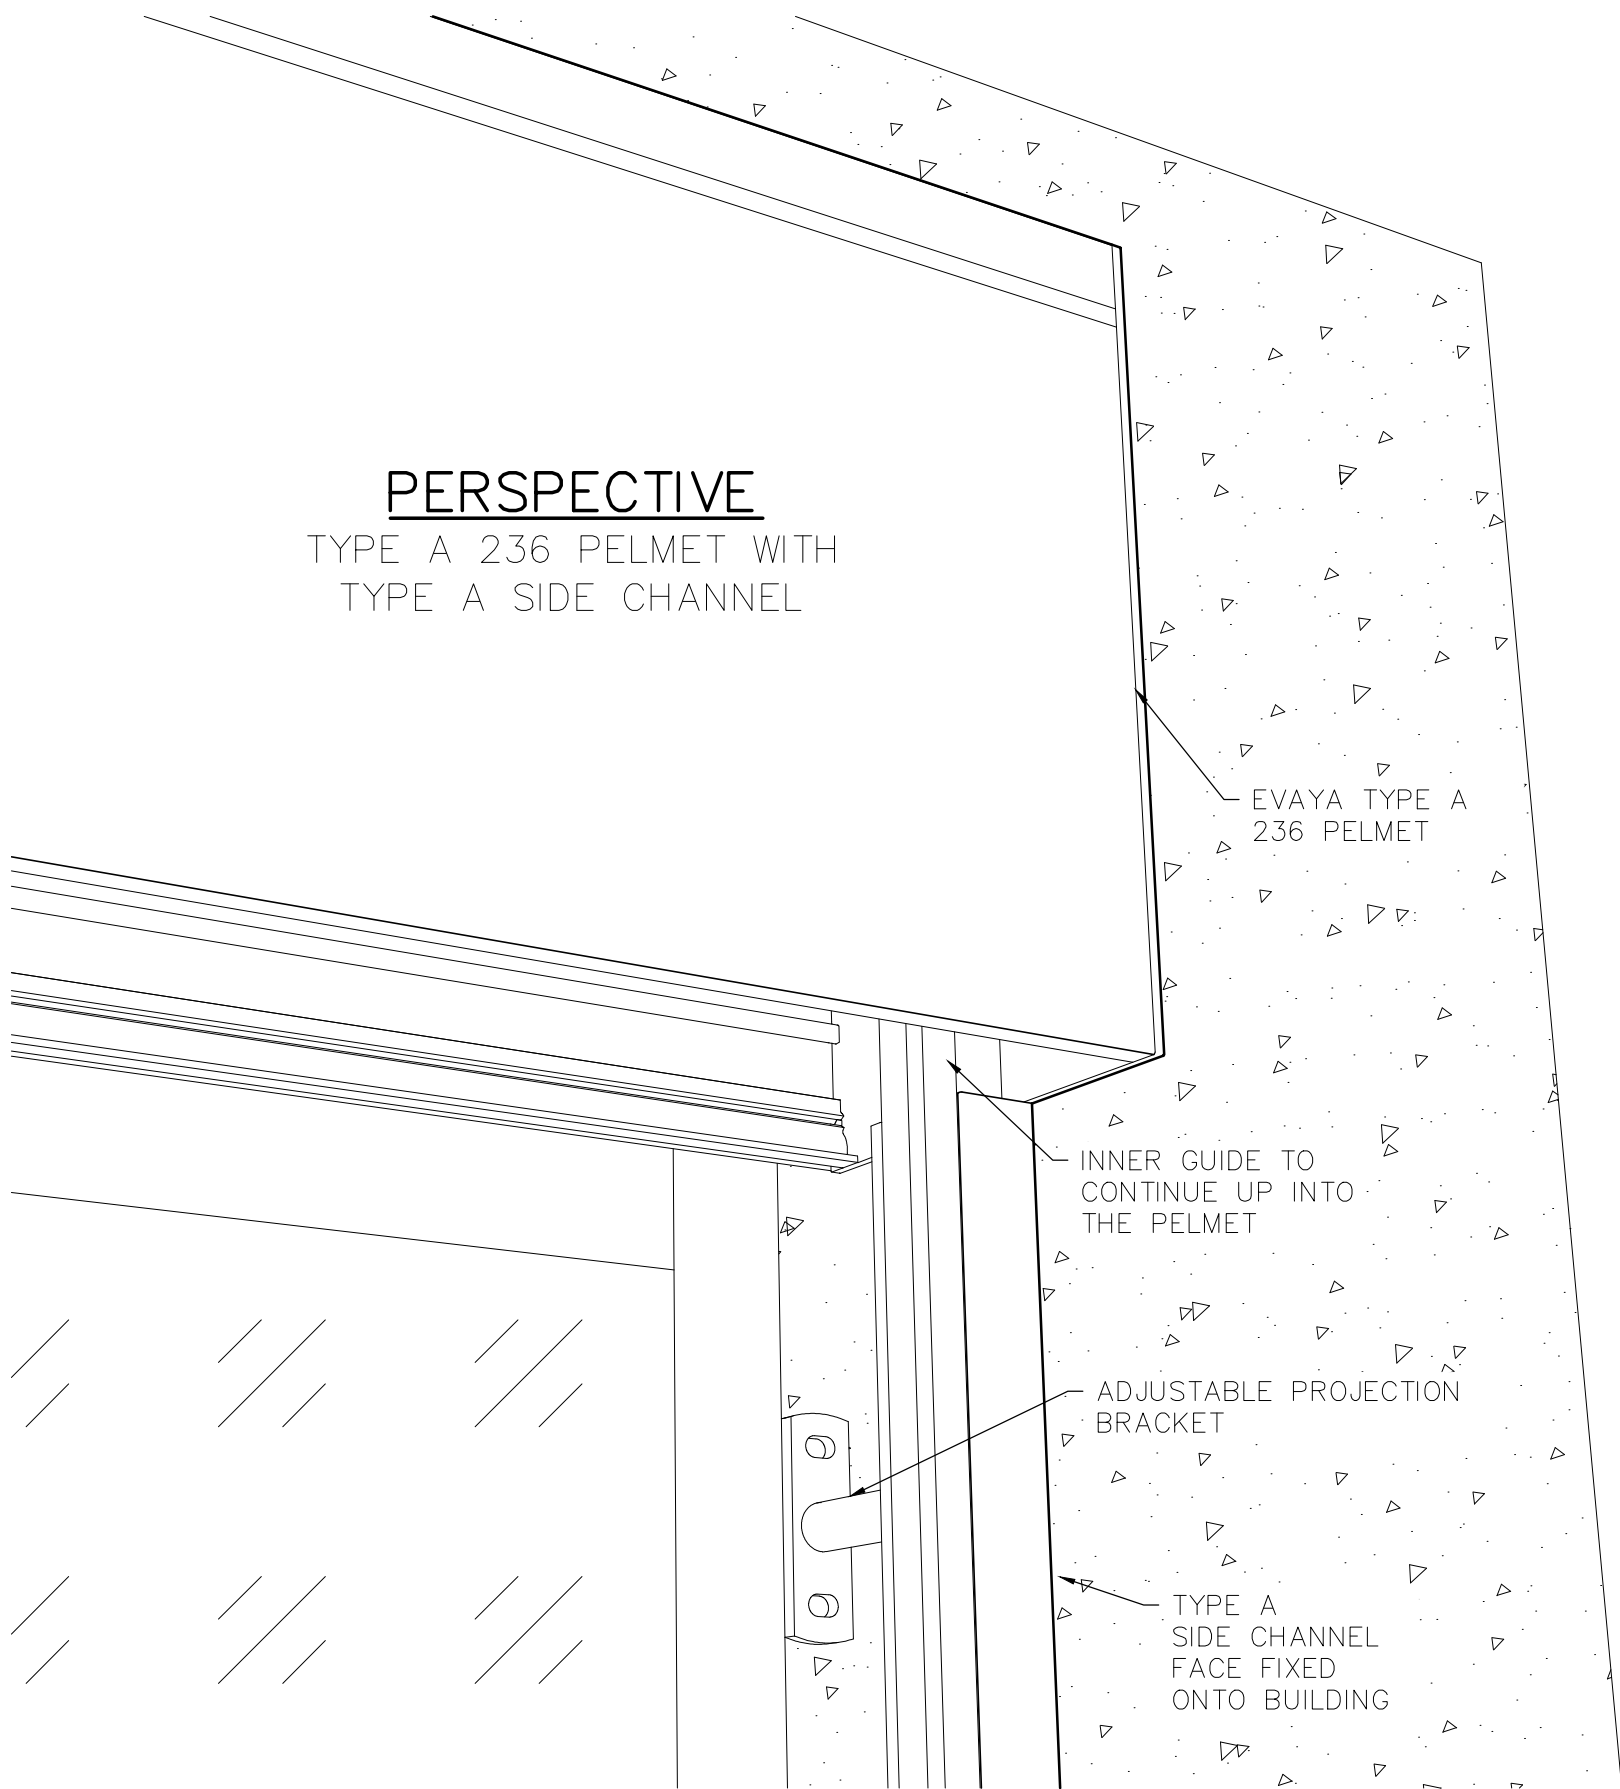

DETAIL B
SCALE 1:1

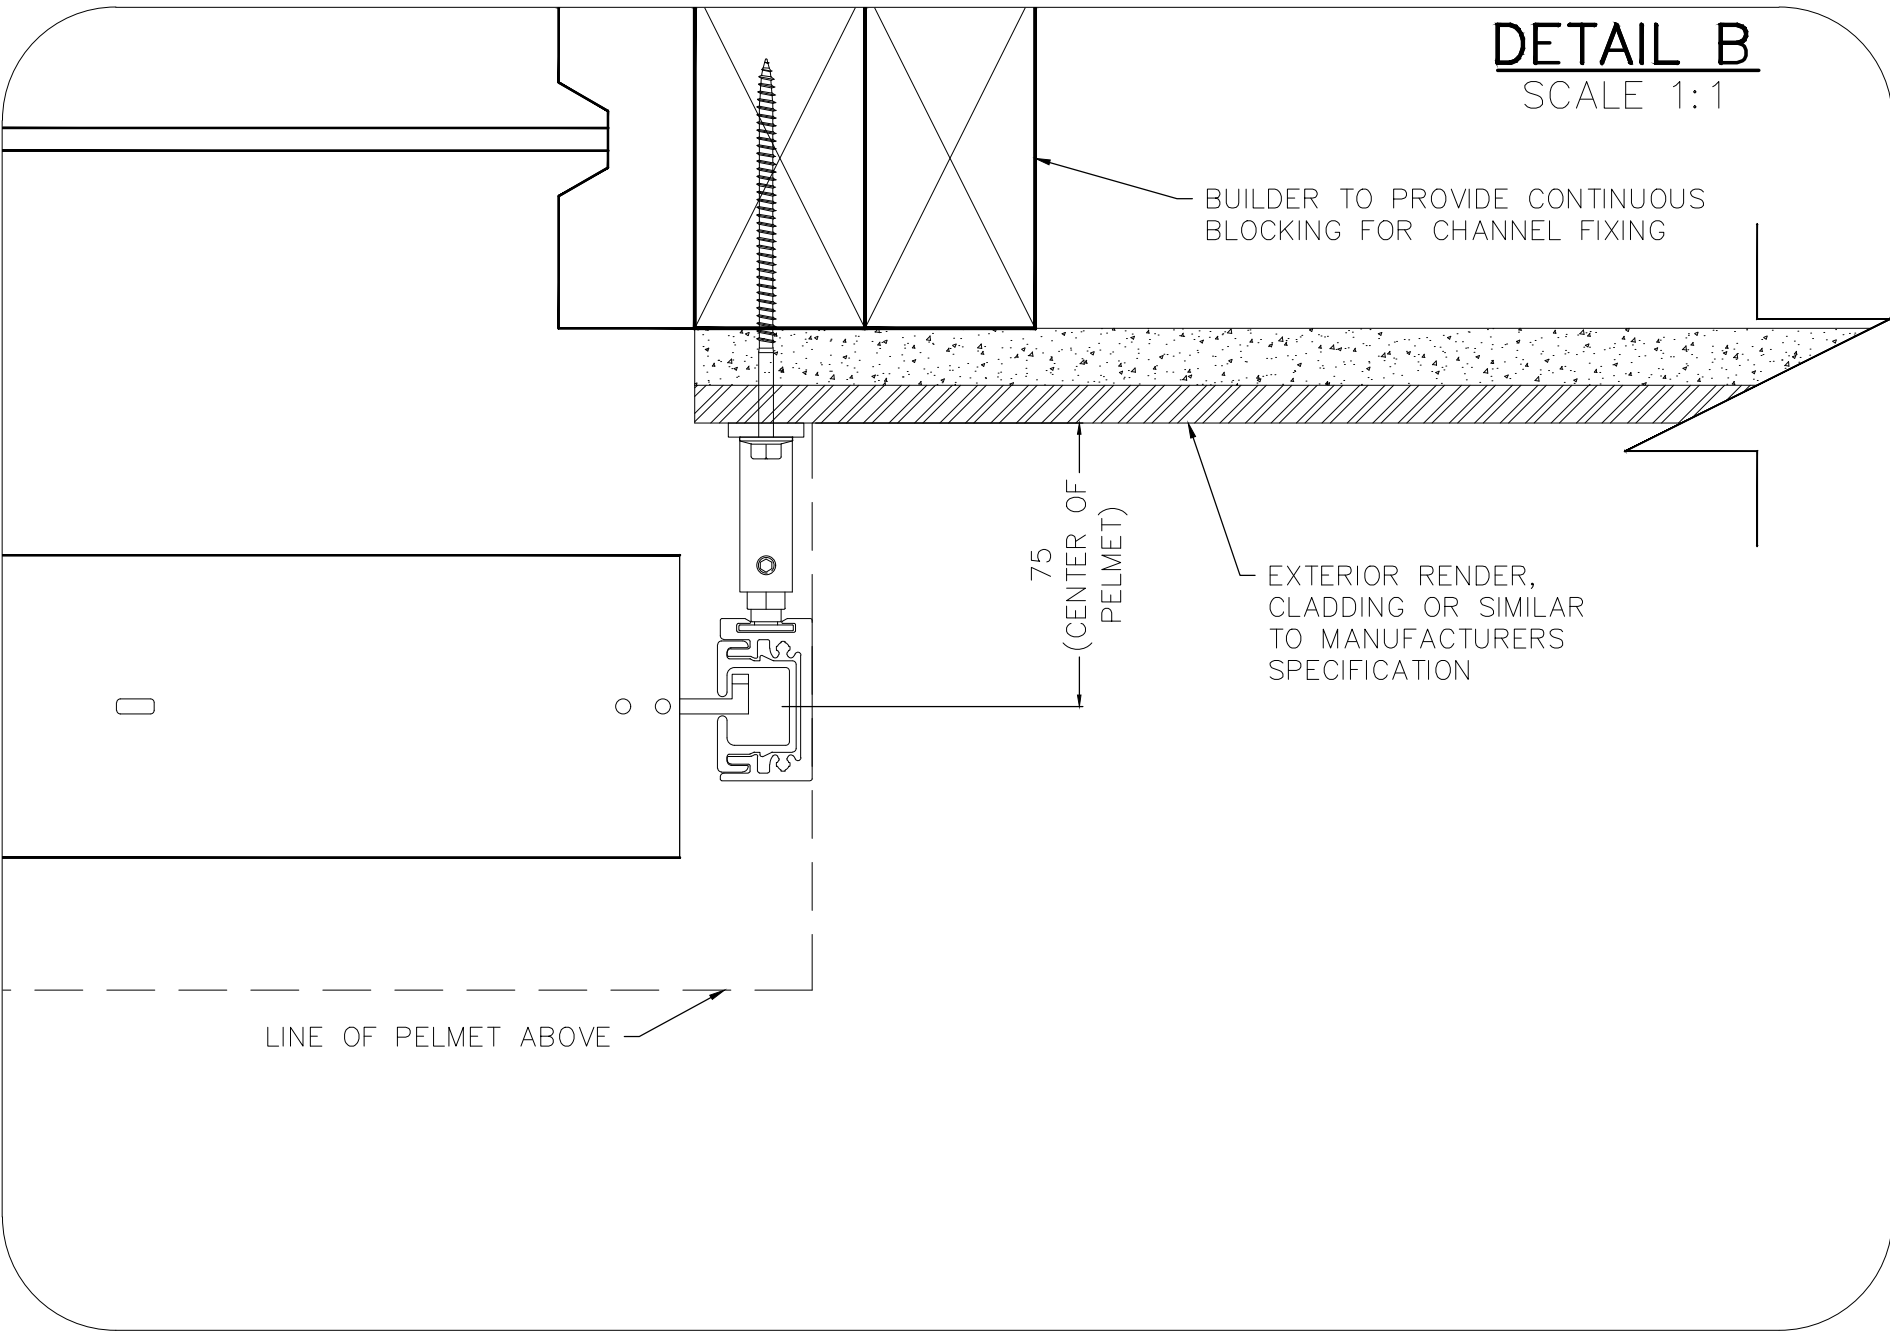

TYPE A SIDE CHANNEL
GUIDE TYPE - TECHNICAL